



CONFIDENTIAL

Declassified under Executive Order 13526
NND Project Number: NW 47327 (Ship Plans)
By: LKA Date: 05/08/2023

GENERAL INFORMATION DATA
CVA 65-800-1680250
CVA 65
DRAWING OF GENERAL PLANS

ACCOMMODATIONS

PERSONNEL	BERTHS	BEDS	MODULAR BERTH	LOCKERS "A" "D"		COMPLEMENT
FLAG OFFICER		1				1
CHIEF OF STAFF		1				1
CAPTAIN		1				1
EXECUTIVE OFF'R		1				1
OFFICERS <small>(INCL MARINE AIR SQUADRON & SHIP)</small>	427					427
WARRANT OFFERS	10					10
CHIEF PETTY OFFR			276	209	66	276
1 ST SGT. MARINE'S	1			1		1
MARINE'S			73			73
CREW			4510			4510
TOTAL	438	4	4859	210	66	5301
			MOD HOSP BERTH			
			77			
SICK BAY						
SEA CABINS	5					

LIST OF SMALL BOATS

TYPE	NO	CAPACITY	TOTAL
50' UTILITY BOAT	5	150	750
40' PERSONNEL BOAT-MARK 2	3	43	129
26' MOTOR WHALE BOAT-MARK 6	2	22	44
14' PUNT	3		
40' UTILITY BOAT	2	75	150
INFLATABLE LIFE BOATS	306	15	4590

CAPACITY OF BOOMS AND CRANES

BOAT AND AIRPLANE CRANE	50,000
RIGGED WITH SINGLE WHIP HOIST	5,000
RIGGED FOR TWO-PART PURCHASE	10,000

HEIGHTS OF MASTS, LIGHTS & PLATFORMS

ABOVE DESIGNERS DRAFT - 33'-9" WATERLINE

TOP OF FOREMAST, OVERALL CLEARANCE	193'-2 1/4"
FOREMAST HINGE POINT	64'-5 1/2"
HEIGHTS OF PLATFORMS & LEVELS ABOVE FLIGHT DECK	SEE PLATE NO. 8
AND " " 5	

CENTERLINE OF LIGHTS

ABOVE DESIGNERS DRAFT - 33'-9" WATERLINE


* FORWARD ANCHOR LIGHTS	STBD 62'-3 1/8"	PORT 62'-2 3/8"
* AFTER ANCHOR LIGHT	STBD 41'-5 1/8"	PORT 41'-5 1/8"
SIDE LIGHTS	ABT 60'-11"	
STERN LIGHT (CLEAR)	24'-6 1/2"	
STERN LIGHT (BLUE)	24'-6 1/2"	
* MASTHEAD LIGHT	118'-5 1/8"	
* RANGE LIGHT	133'-0 1/4"	
MAN OVERBOARD & BREAKDOWN LIGHTS	170'-3 1/2"	
SPEED & AIRCRAFT WARNING LIGHTS	186'-5"	
SIGNAL & HOMING LIGHTS	116'-4"	
BLINKER LIGHTS	161'-4"	
AN/SAT 2-BEACON LIGHTS	161'-3"	
WAKE LIGHT	25'-0"	
TOWING LIGHT (UPPER)	119'-0"	
" " (LOWER)	107'-0"	
* HORIZONTAL DISTANCE BETWEEN MASTHEAD & RANGE LIGHT	32'-7 1/8"	

* MEASURED DIMENSION

GENERAL DIMENSIONS


HULL














LENGTH BETWEEN PERPENDICULARS, FR O-FR 247 1/2	990'-0"
PROJECTION FORWARD OF FORWARD PERPENDICULAR	36'-0"
PROJECTION AFT OF AFTER PERPENDICULAR	21'-6"
LENGTH, OVERALL FLIGHT DECK	1047'-6"
LENGTH, OVERALL (FLIGHT DECK LEVEL OVER BRIDGE ARRESTER BOOMS)	1069'-0"
BREADTH, EXTREME (OVER WALKWAYS & PORTABLE SECTION)	264'-11"
DRAFT, ABOVE BOTTOM OF KEEL (DESIGN)	33'-9"
DRAFT, NAVIGATIONAL (DESIGN)	33'-9"
LENGTH, OVERALL ON 35'-8 1/2" WL (ESTIMATED FULL LOAD WL)	990'-9"

 


Disassembled under Executive Order 13526
NND Project Number: NW 43232 (Ship Plans)
By LVA Date 05/28/2013

CWAGS-800-1680256
CWAGS
BOOKLET OF GENERAL PLANS
SCALE 1/4"=1'-0"

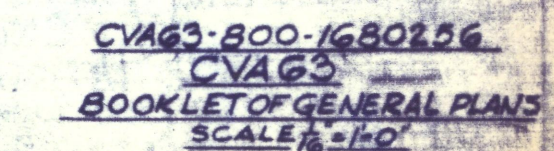

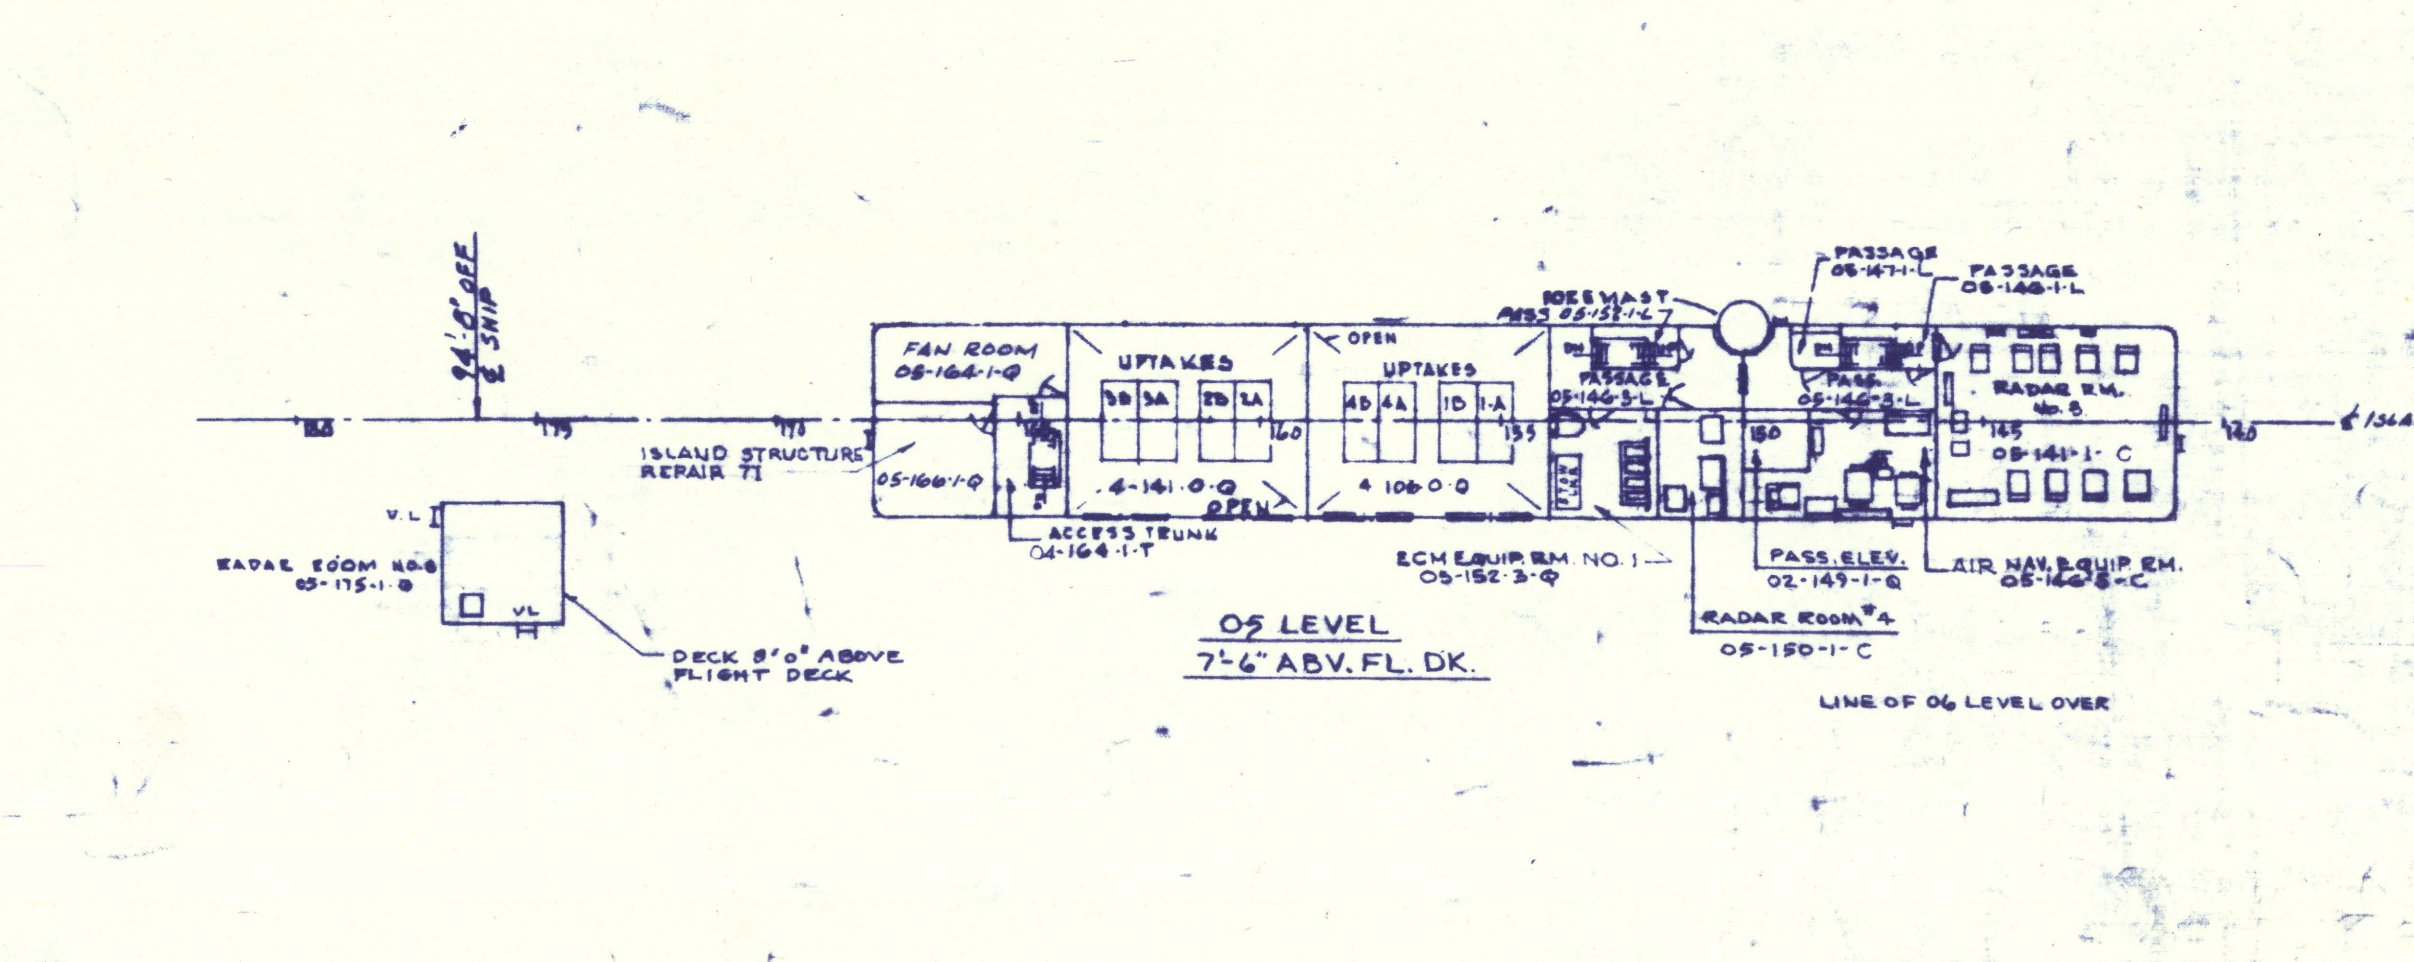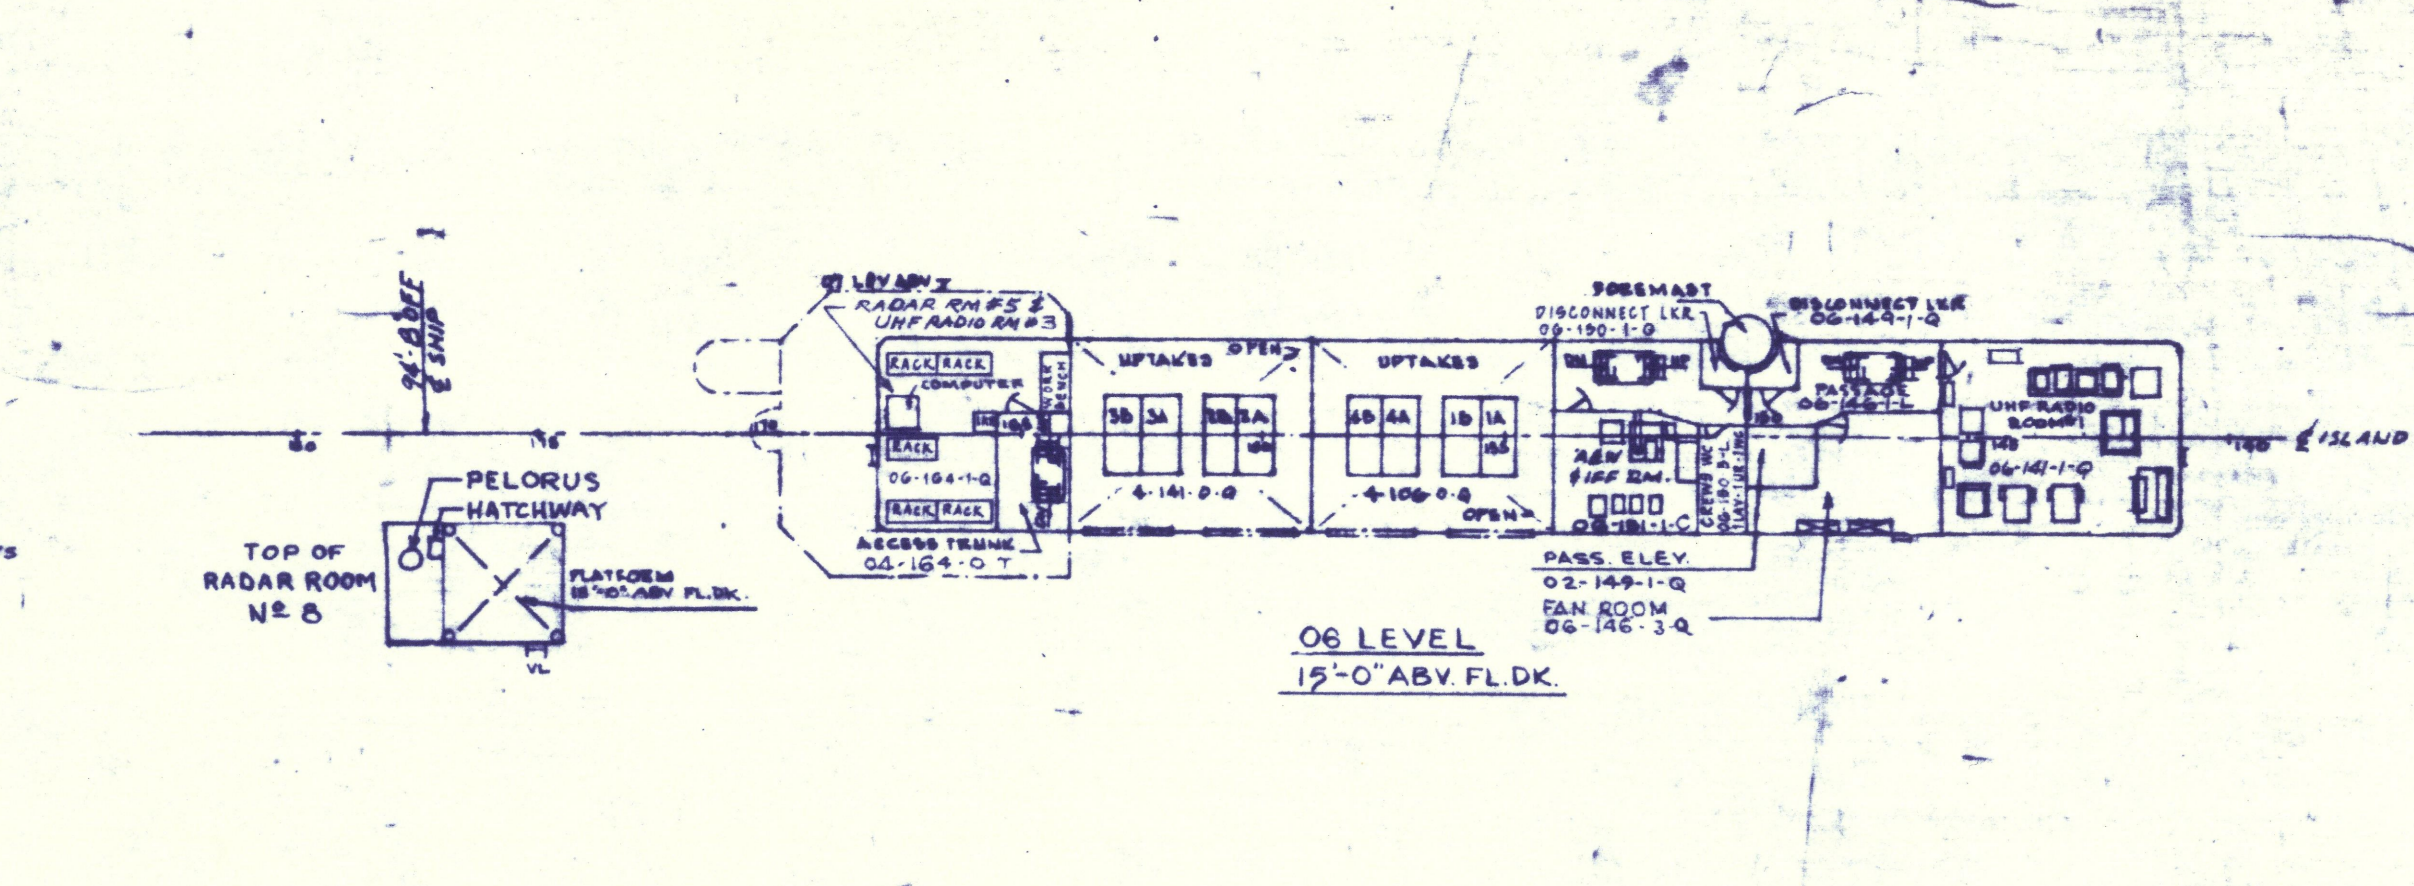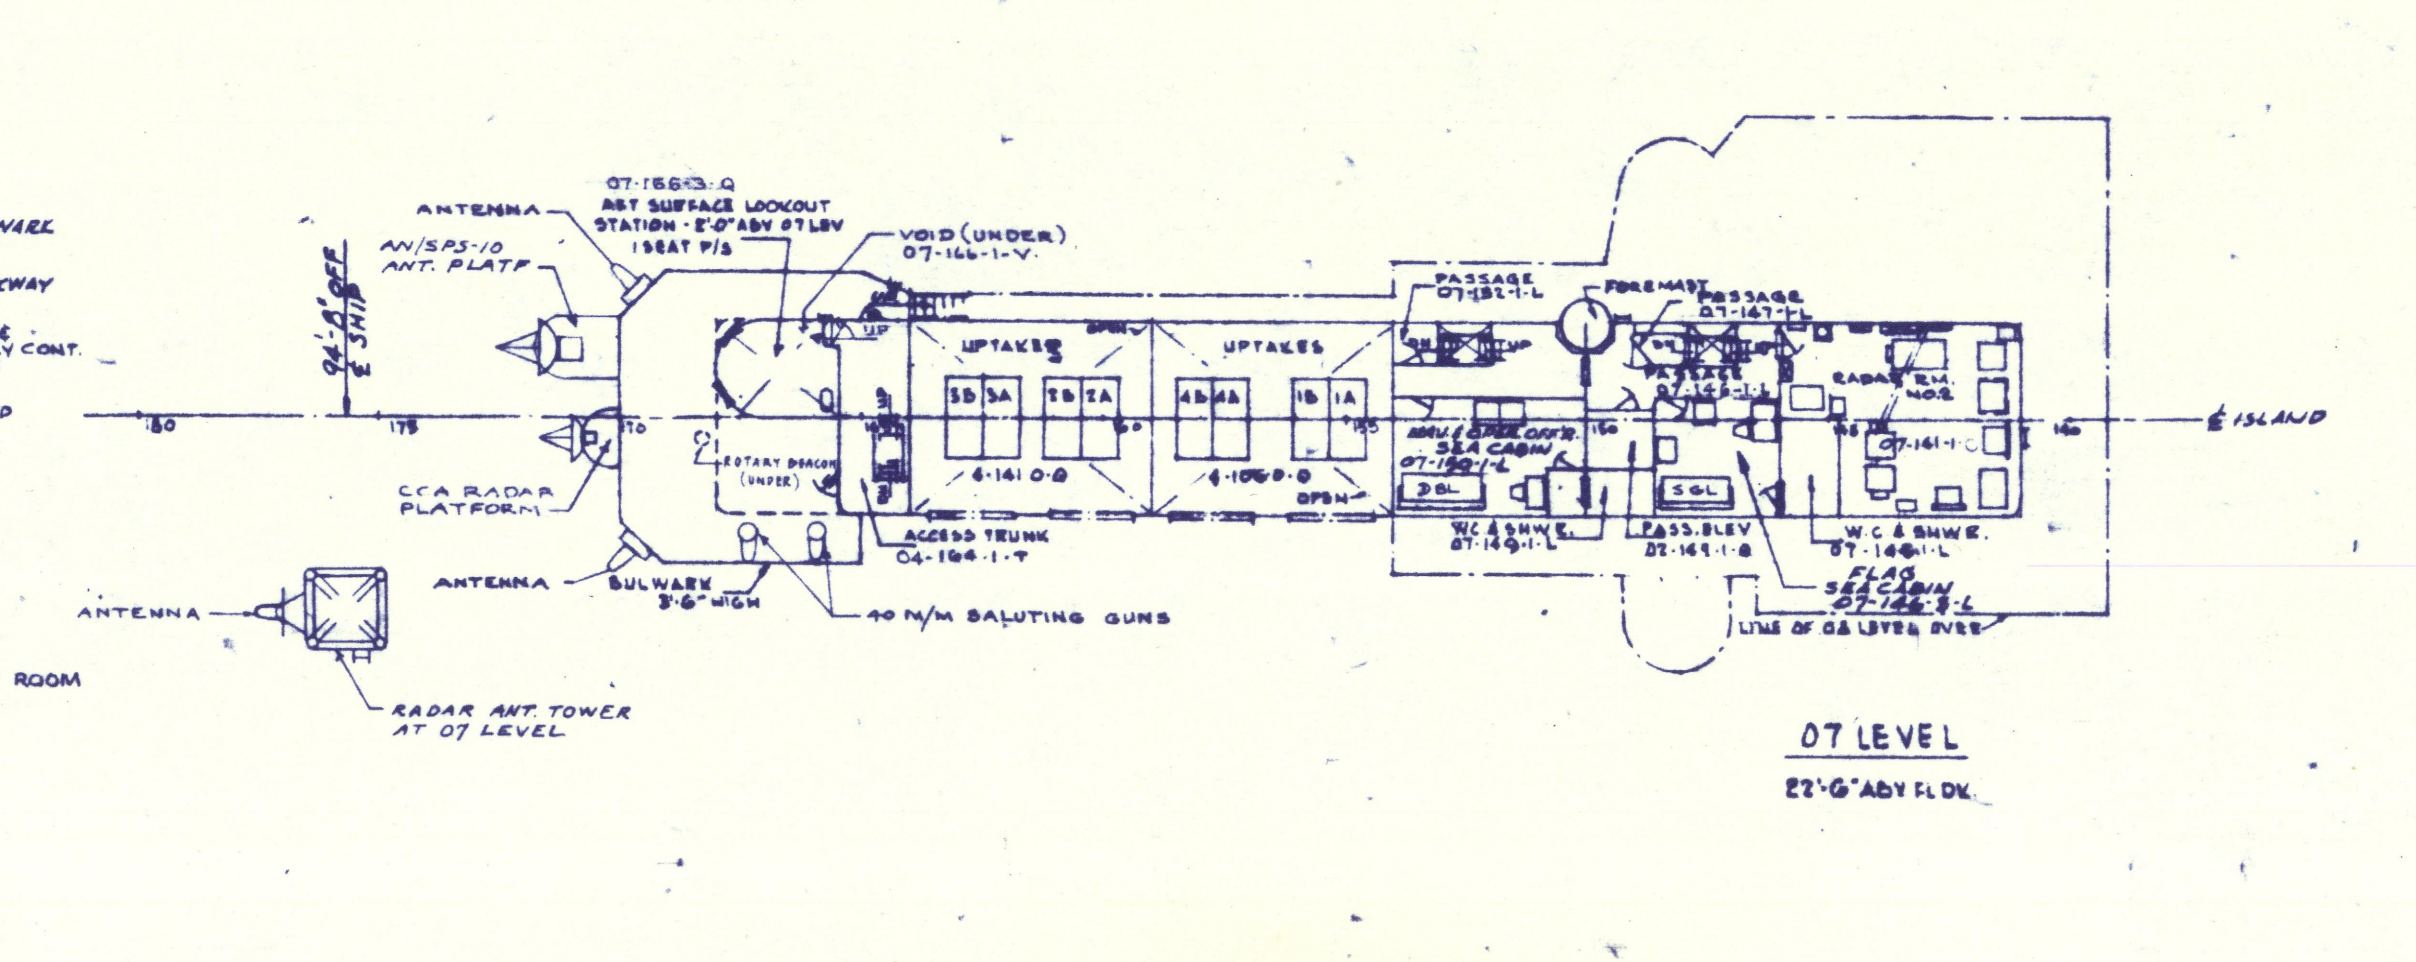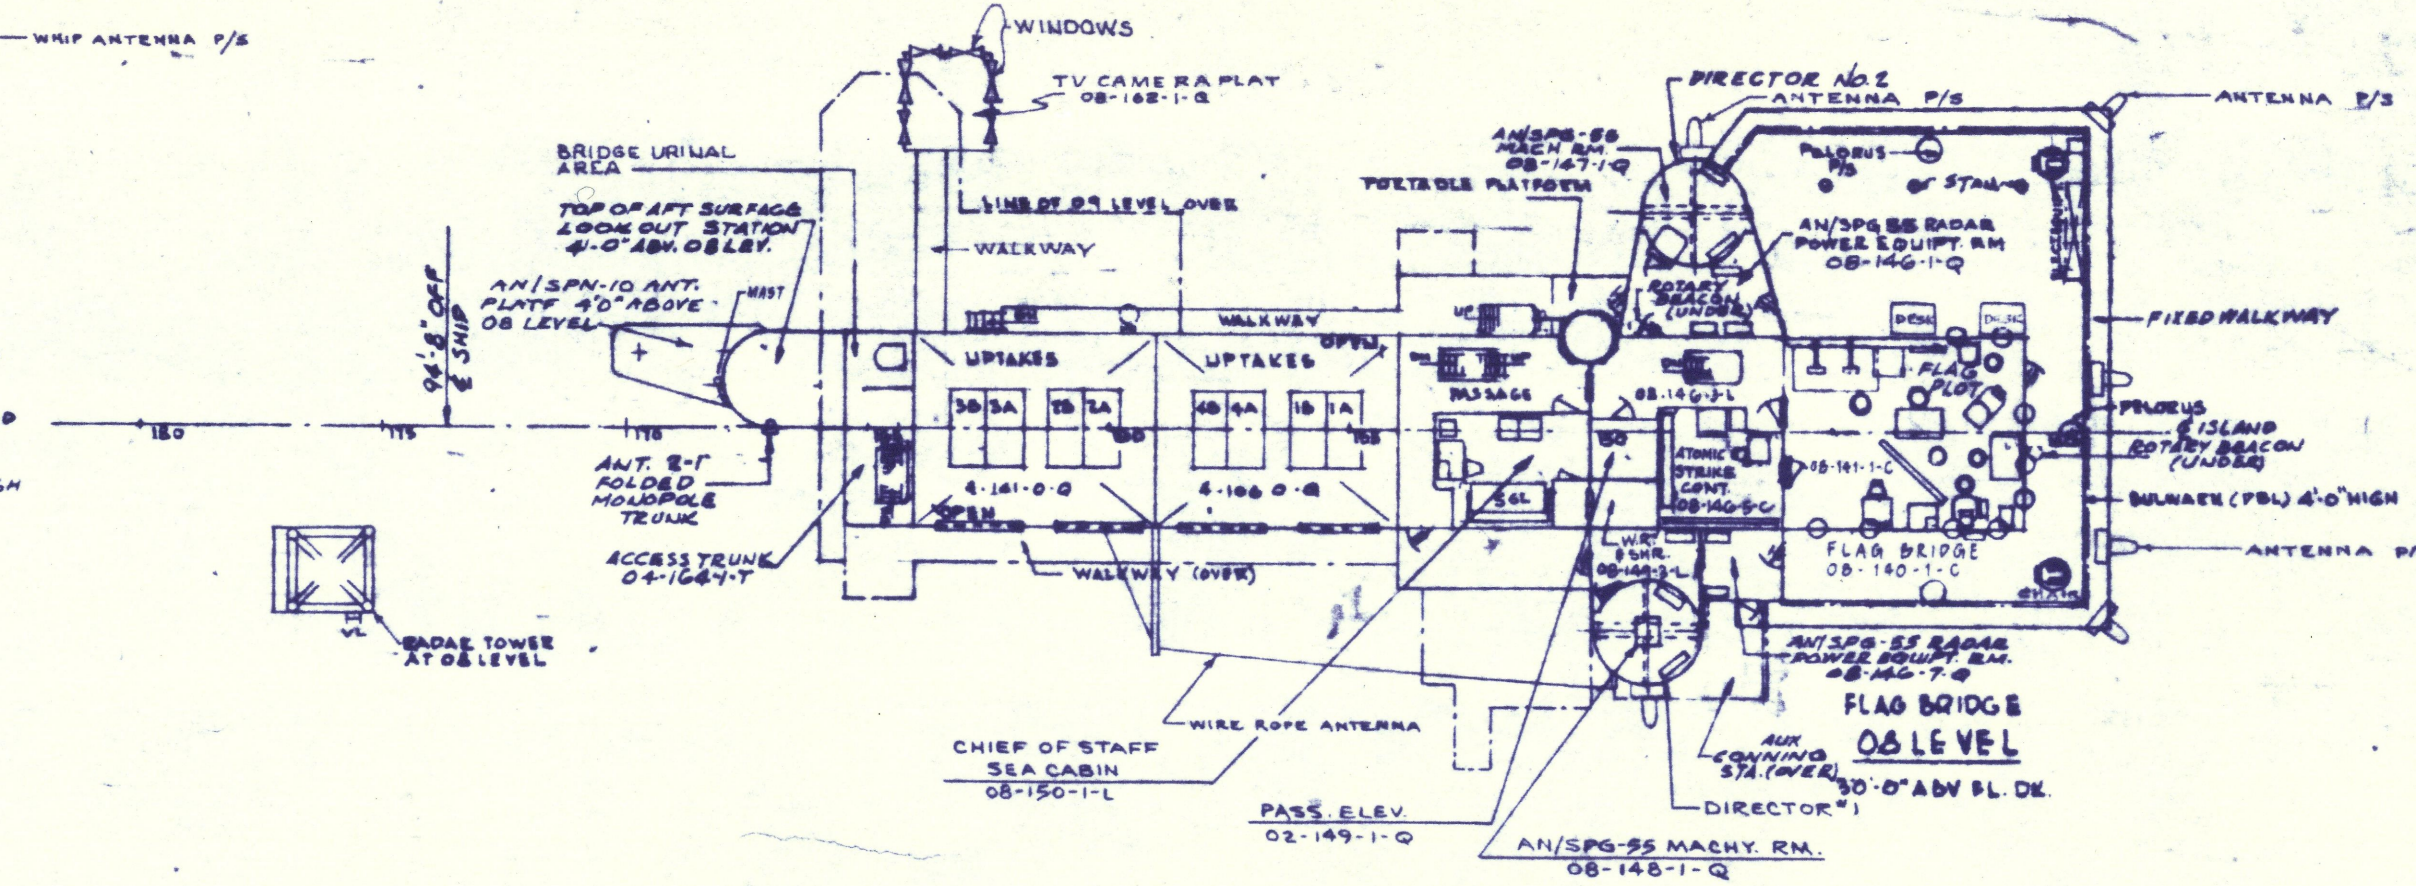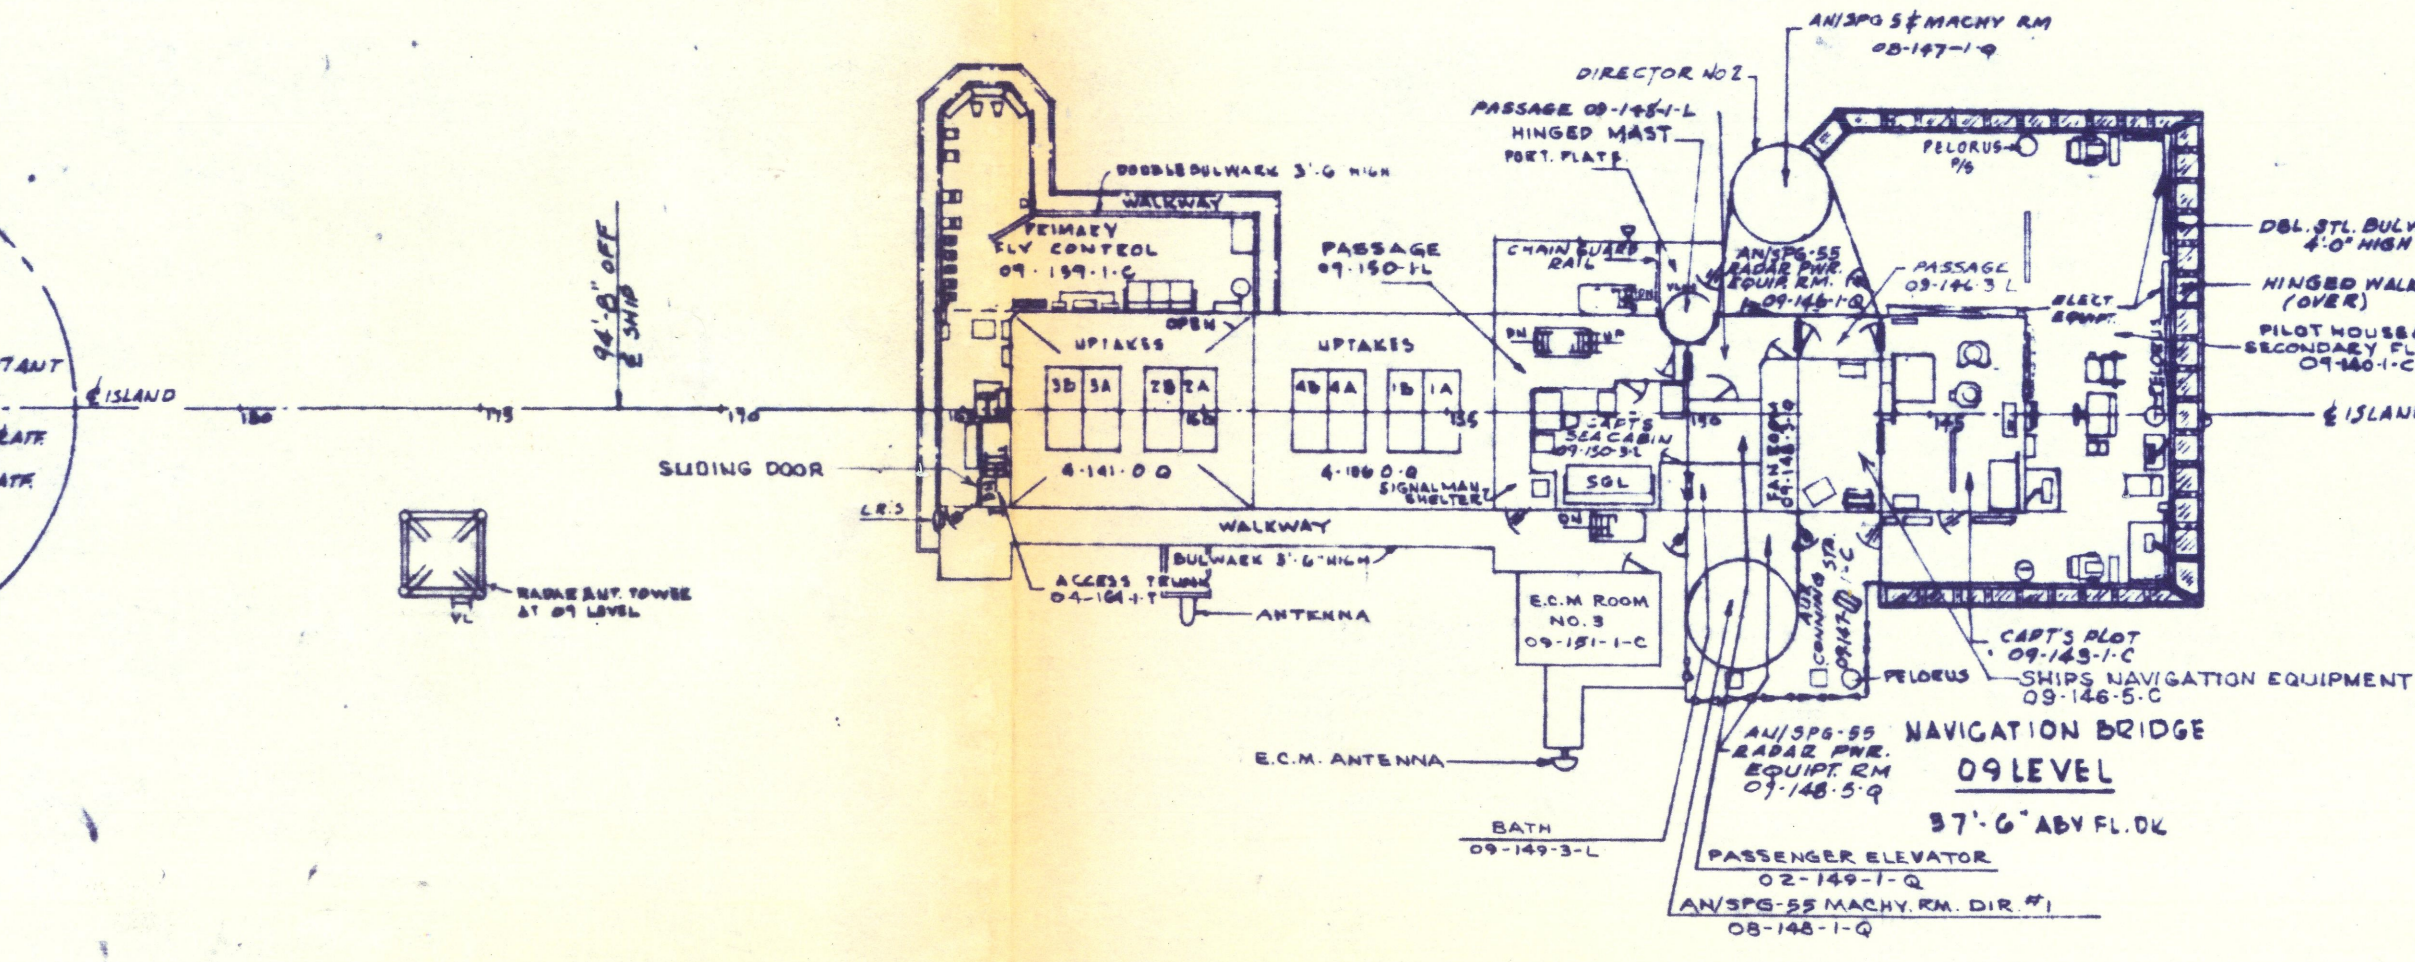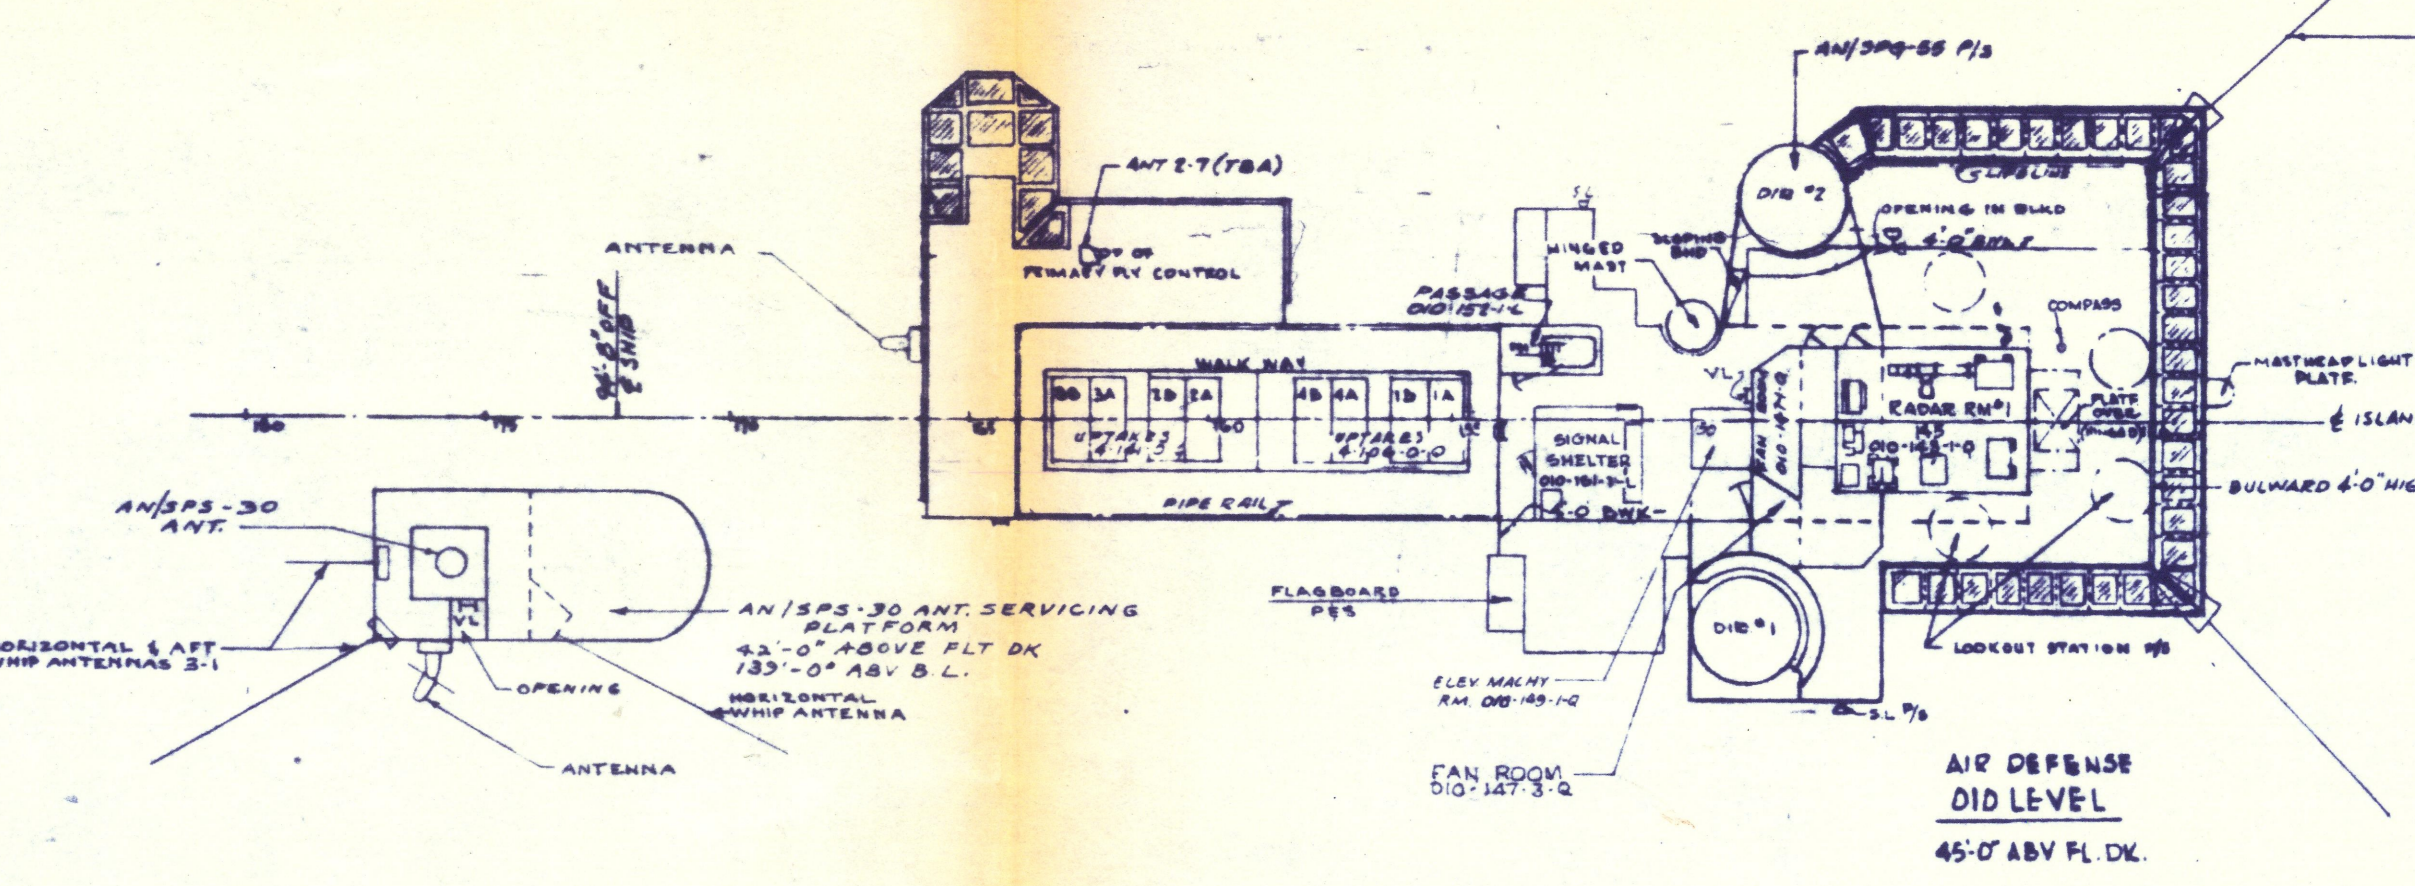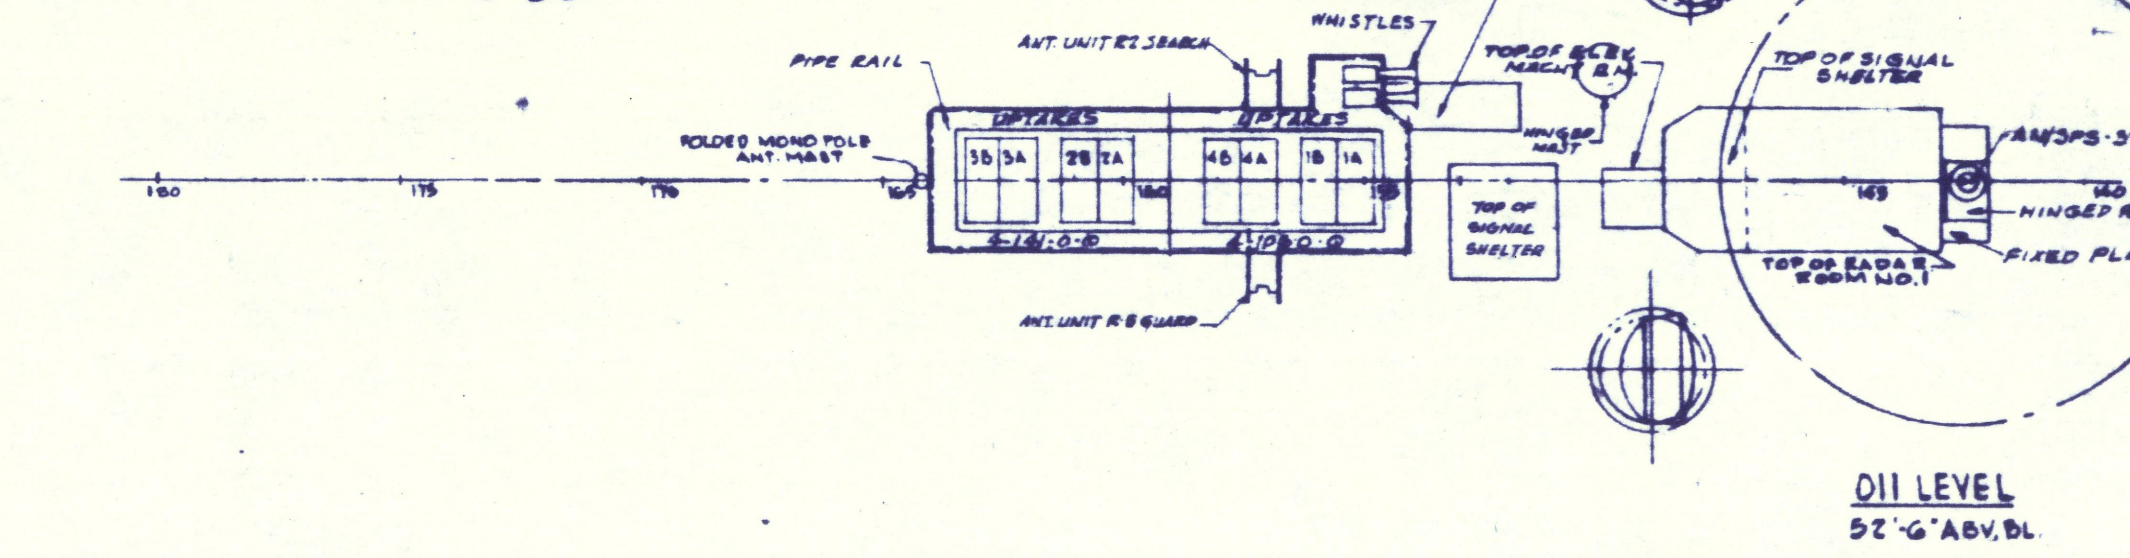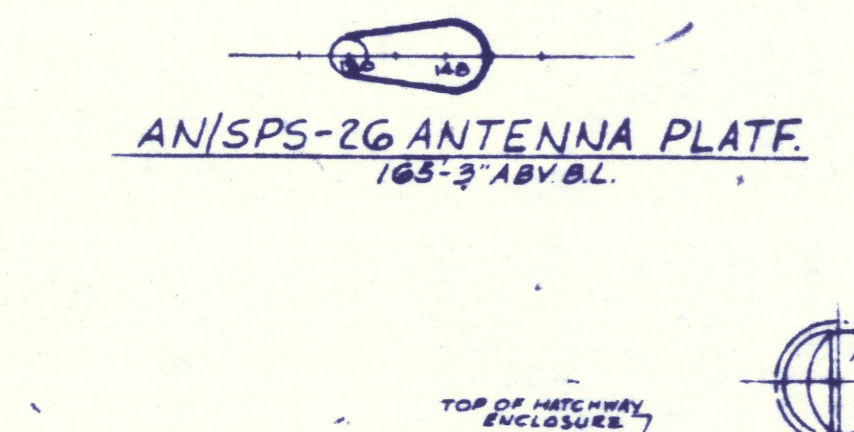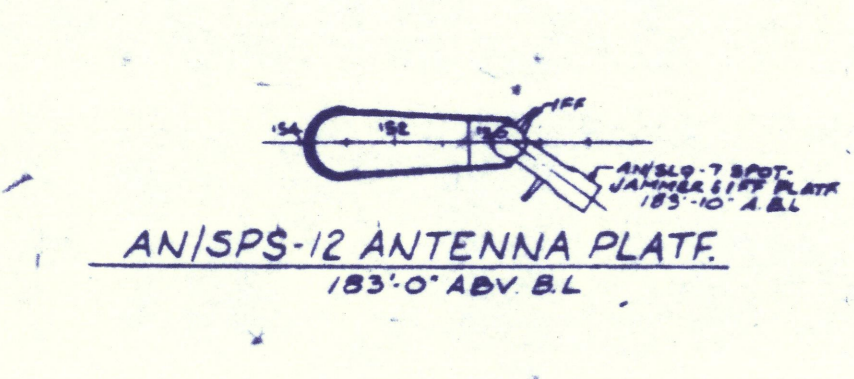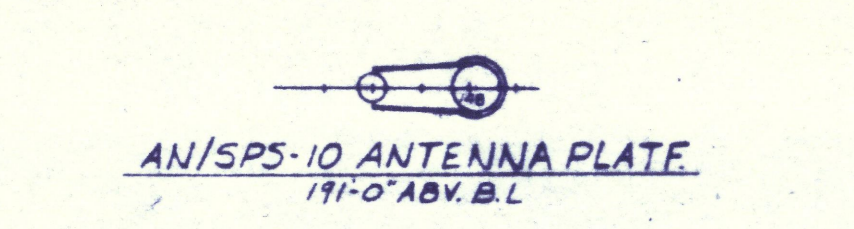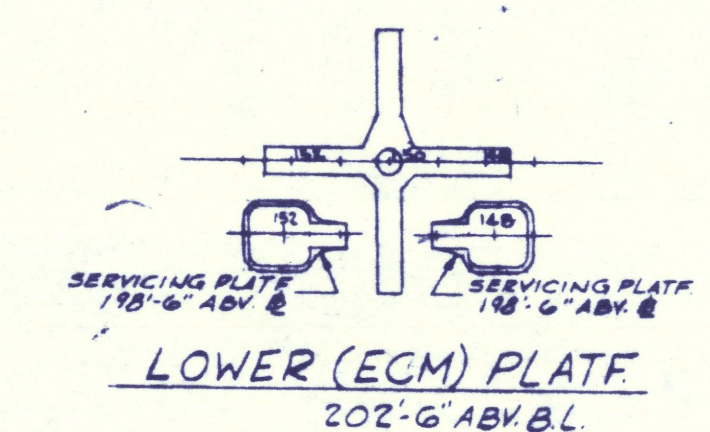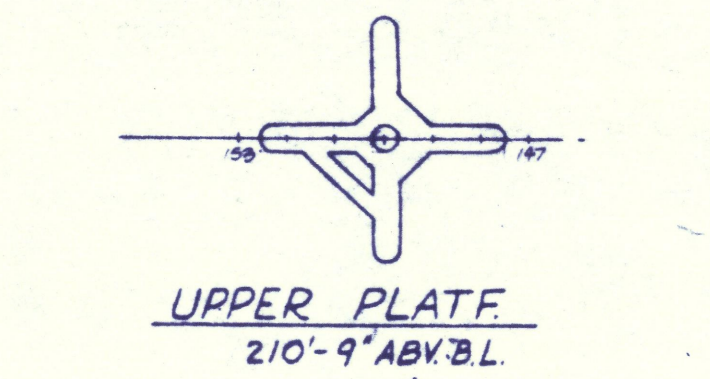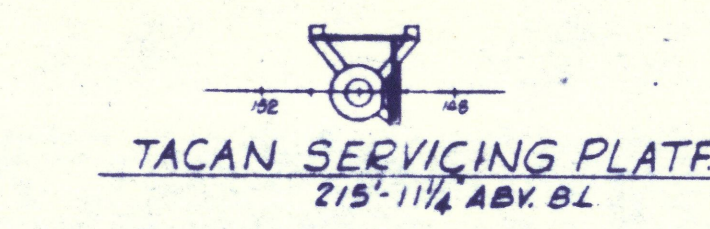


CONFIDENTIAL

 


O4 LEVEL
FLIGHT DECK

FLIGHT DECK
O4 LEVEL
CVAGS-800/680256
CVA-63
BOOKLET OF GENERAL PLANS
SCALE 1/8" = 1'-0"

Declassified under Executive Order 13526
AND Project Number NW 4323 (Ship Plans)
By LKA Date 05/08/2003

 


GALLERY DECK
03 LEVEL
CIVILS 880.1602756
SCALE 1/4" = 1'-0"

 

Declassified under Executive Order 13526
Date 03/09/2013

CONFIDENTIAL

 


MAIN (HANGAR) DECK
CVA-65-800-1680256
CVA-65
BOOKLET OF GENERAL PLANS
SCALE 1/8"=1'-0"

SH-9

Declassified under Executive Order 13526
NIN Project Number: MW 4737 (Ship Plans)
By: LAA Date: 05/18/2003


CONFIDENTIAL

 

SECOND DECK

DOCKING OF GENERAL

CONFIDENTIAL

 

4TH DECK

4TH DECK

CVA-63-000-1680256

CVA-63

BOOKLET OF GENERAL


PLANS

4TH DECK

SCALE 1/8" = 1'-0"

Declassified under Executive Order 13526
NND Project Number: NW 4737 (Ship Plans)
By 114 Date 05/08/2025

CONFIDENTIAL

 


1st PLATFORM

1st PLATFORM

2VAG3-800-1600256
2VAG3
BOOKLET OF GENERAL PLANS
SCALE 1/8"=1'-0"


24 JUN 1965

Classified under Executive Order 13526
NND Project Number: NW 47237 (Ship Plans)
By: 114 Date: 05/18/2013

 

PLAN AT 0' WL

VOID	8'10" O.V.	JP'S OR BALLAST	8'10" O.V.
MAIN LIVER	8'10" O.V.	JP'S OR BALLAST	8'10" O.V.
VOID	8'10" O.V.	JP'S OR BALLAST	8'10" O.V.

 


PLAN OF LONG 7/8 IN SKEG






PLAN OF LONG 3/4 IN SKEG

PLAN OF LONG 1/2 IN SKEG

DOUBLE BOTTOM

Declassified under Executive Order 13526
NND Project Number: NW 47327 (Ship Plans)
By: L144
Date: 05/08/2003

 

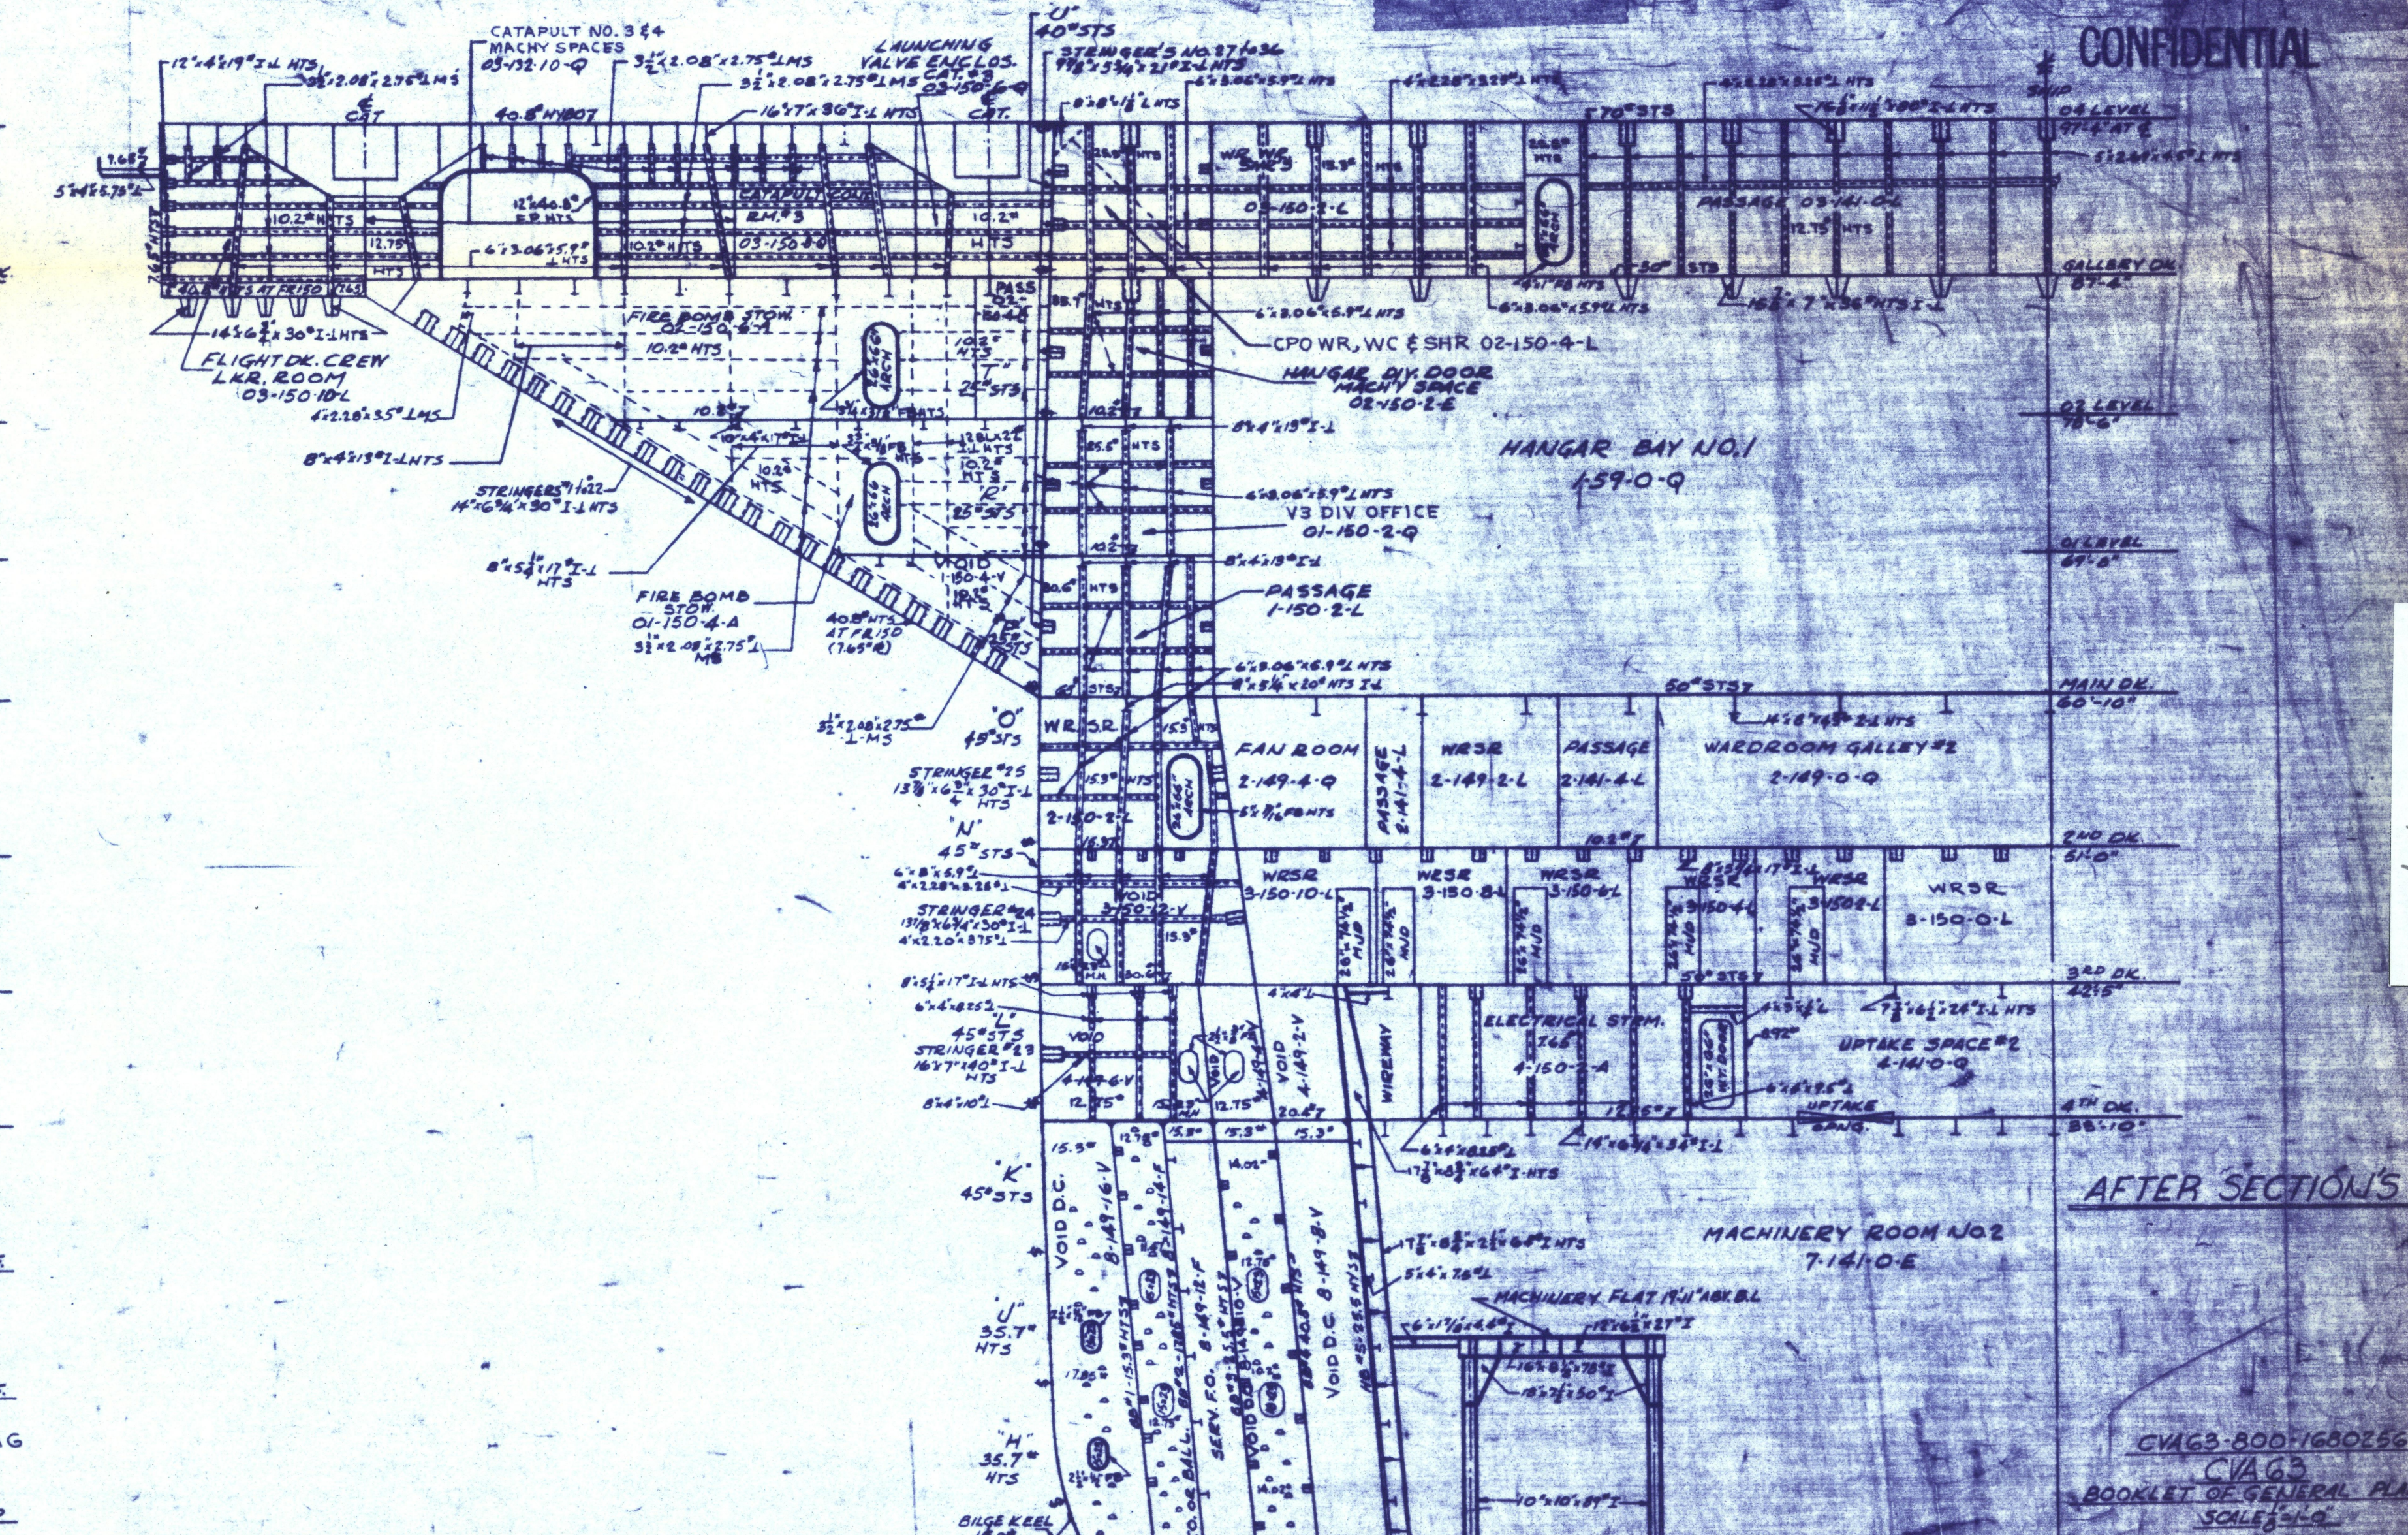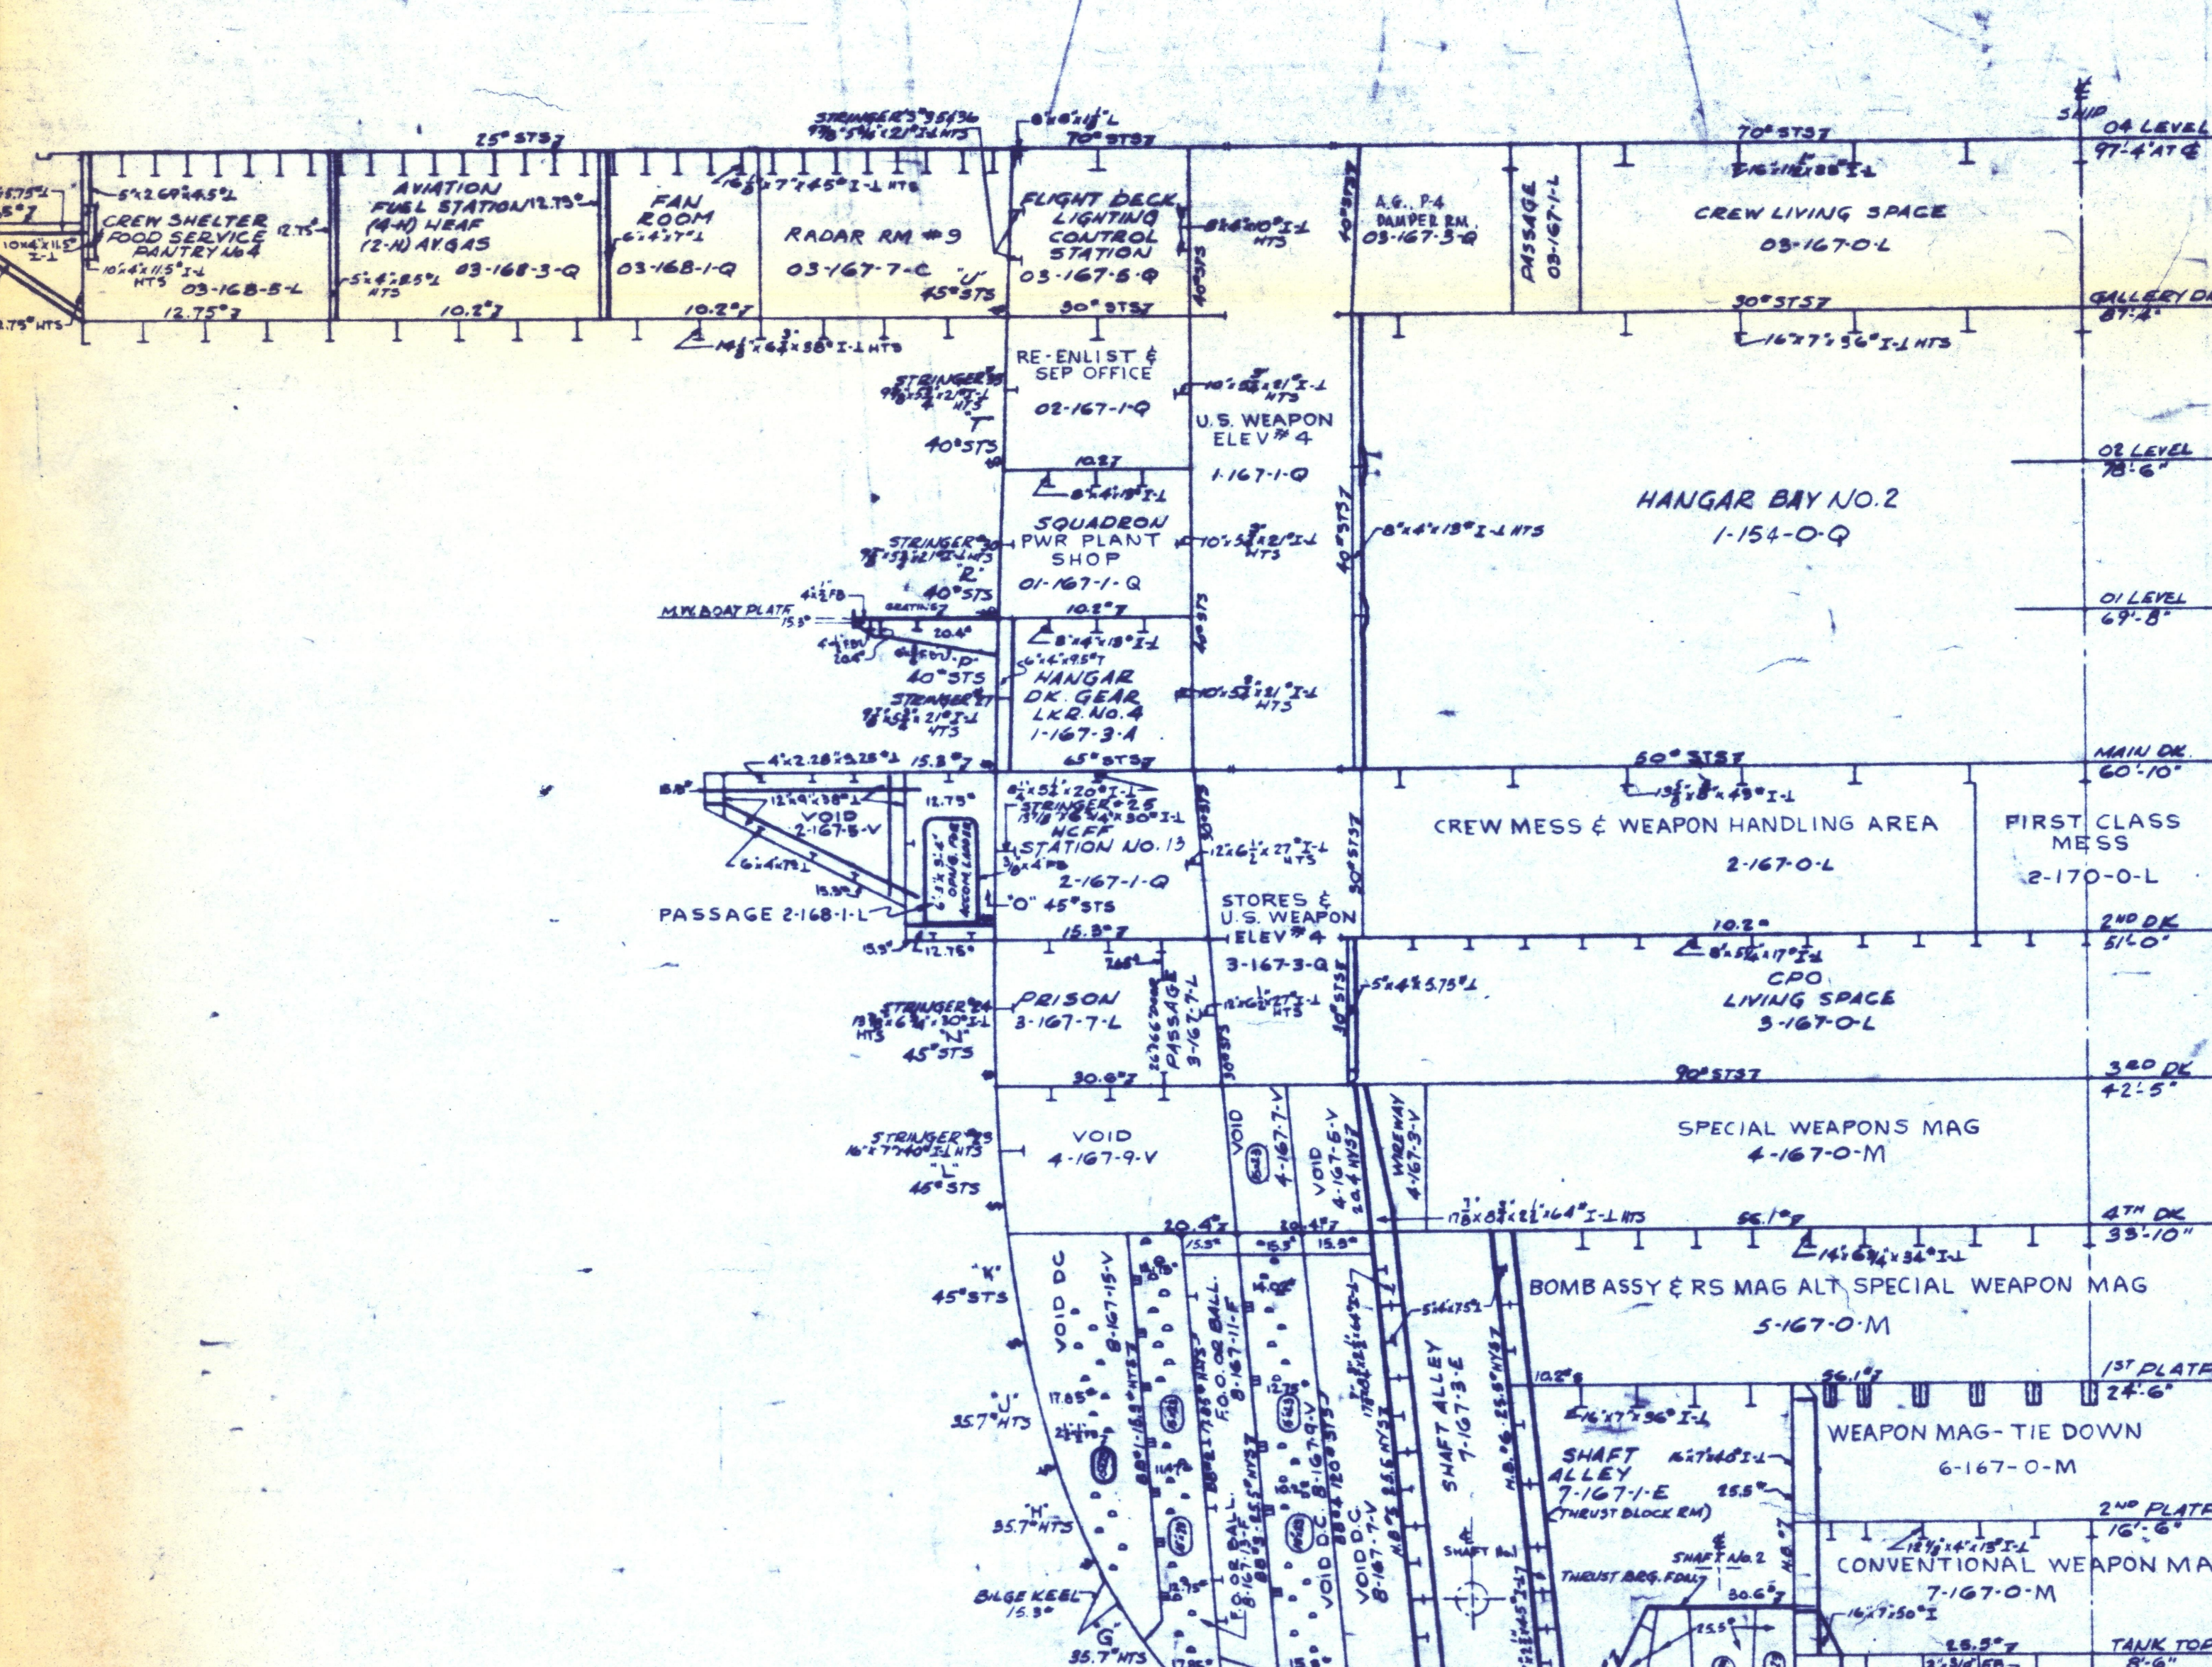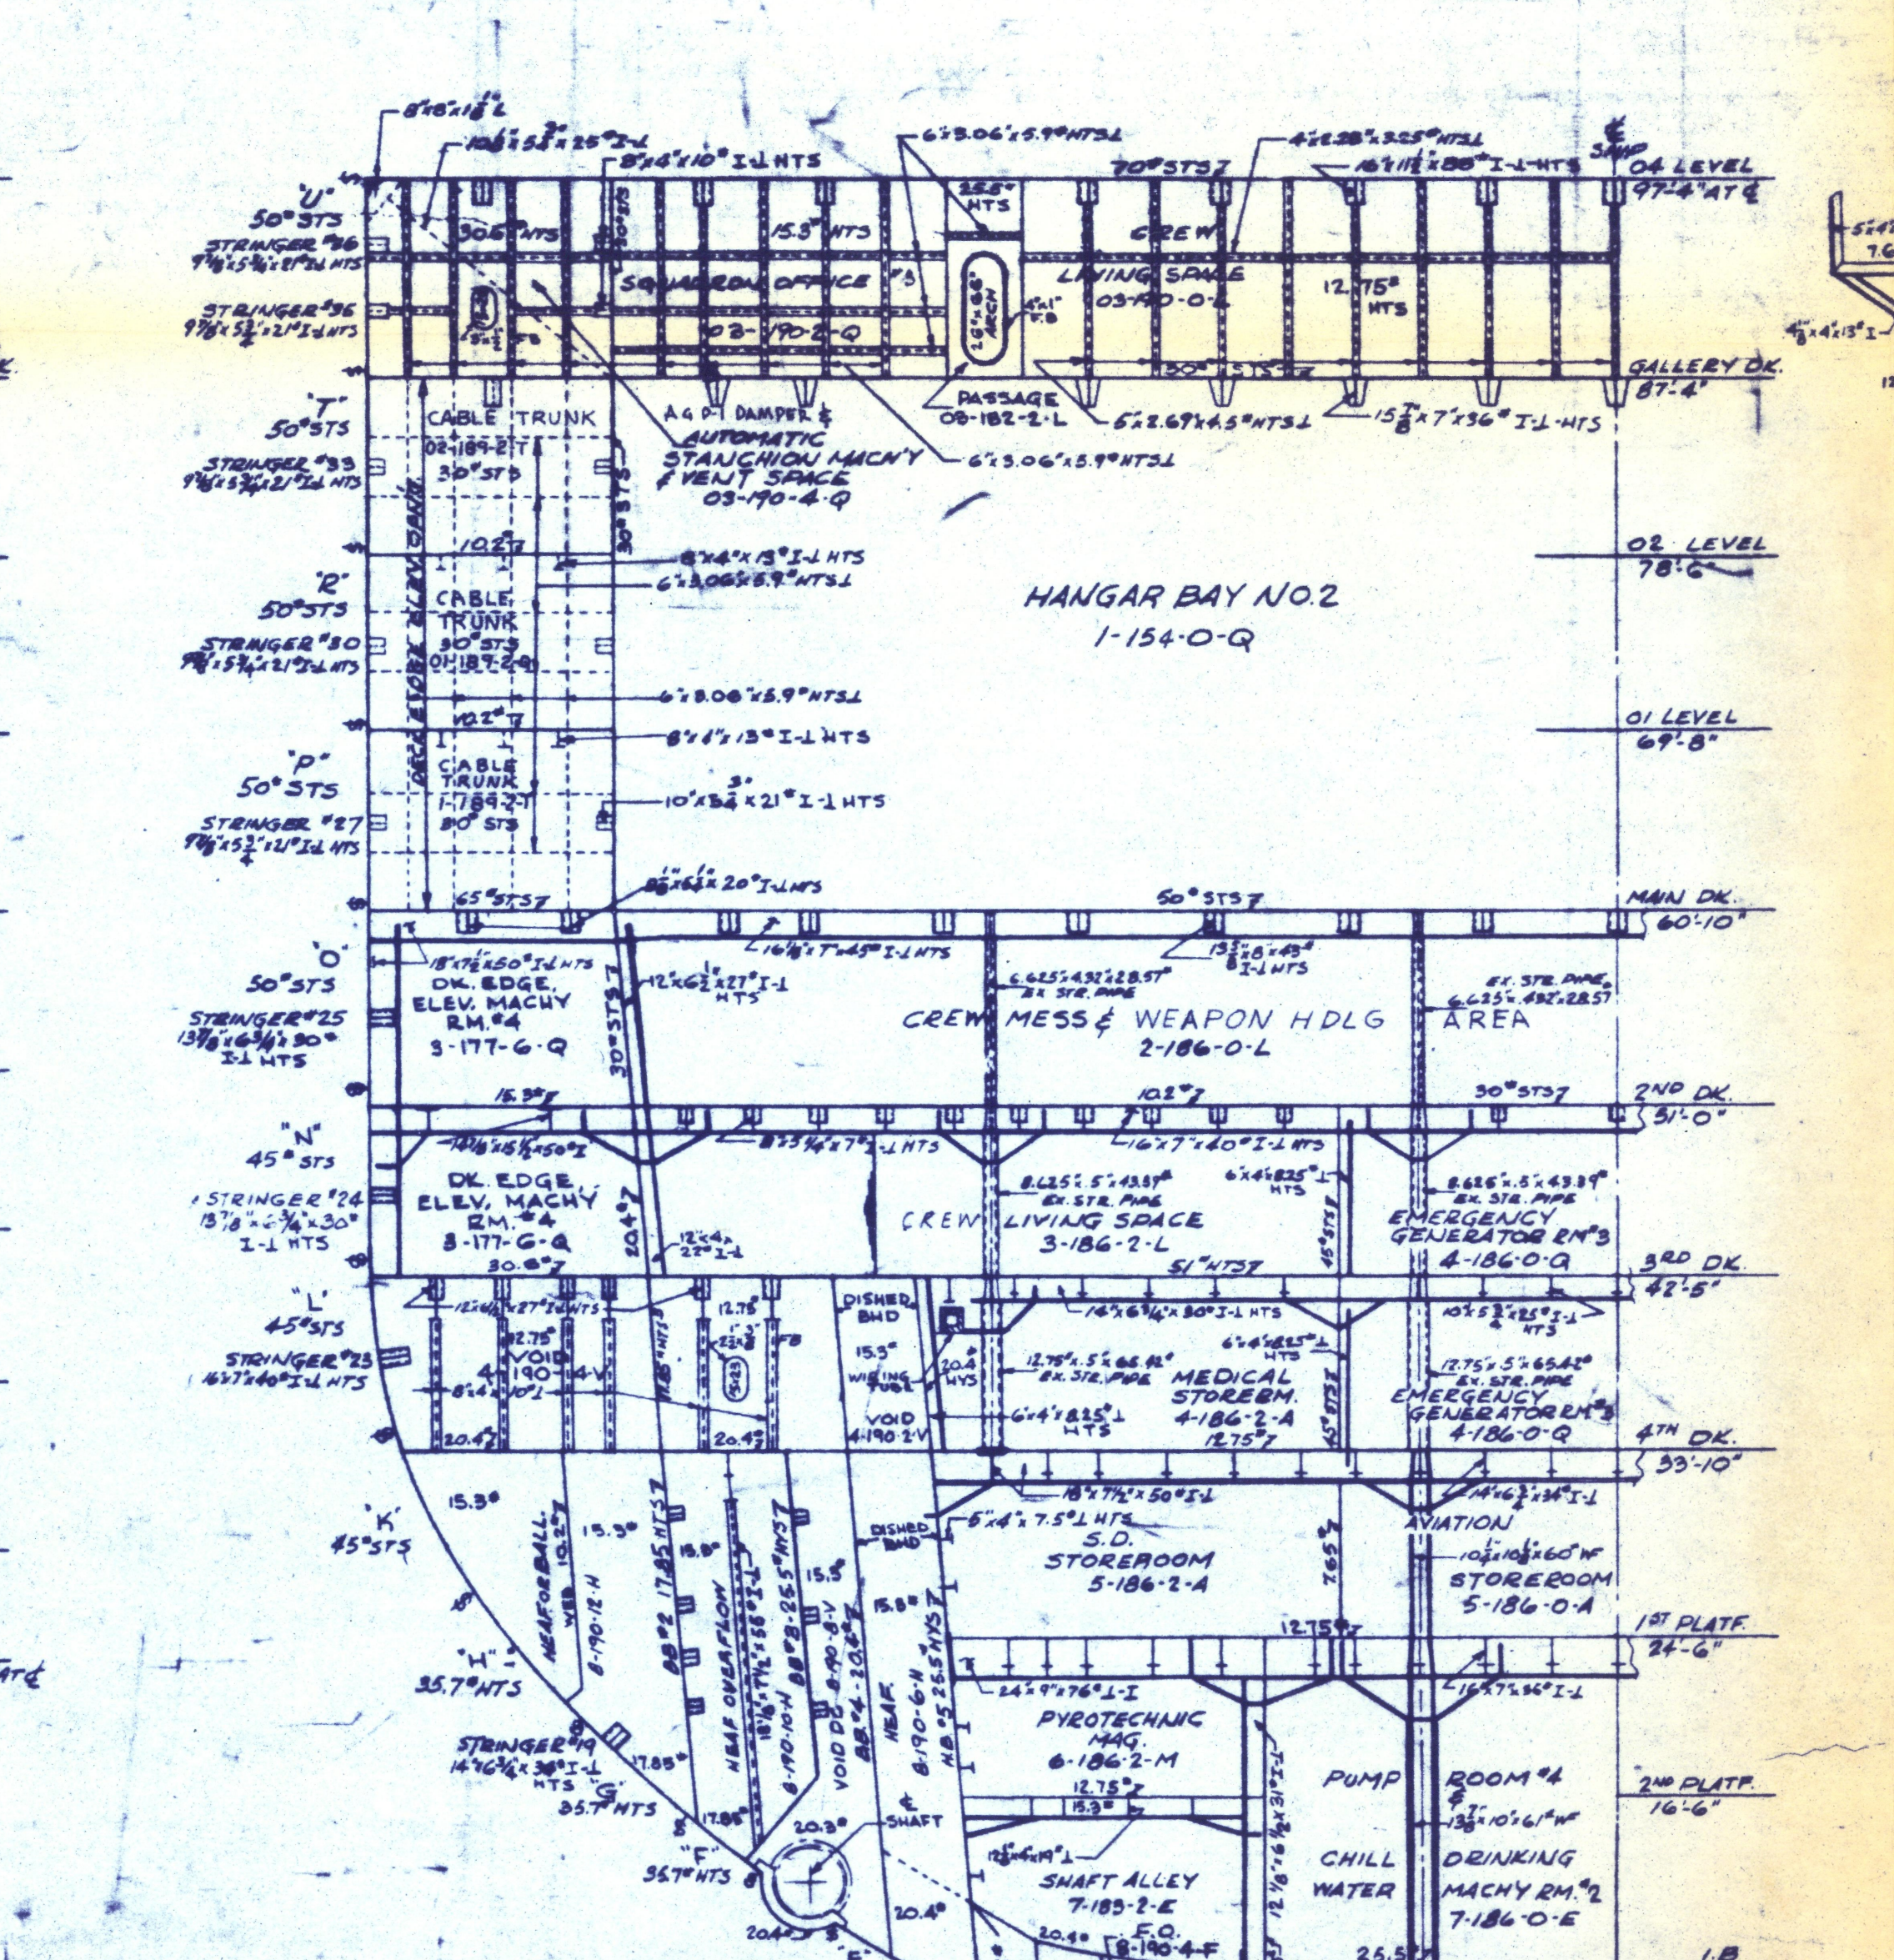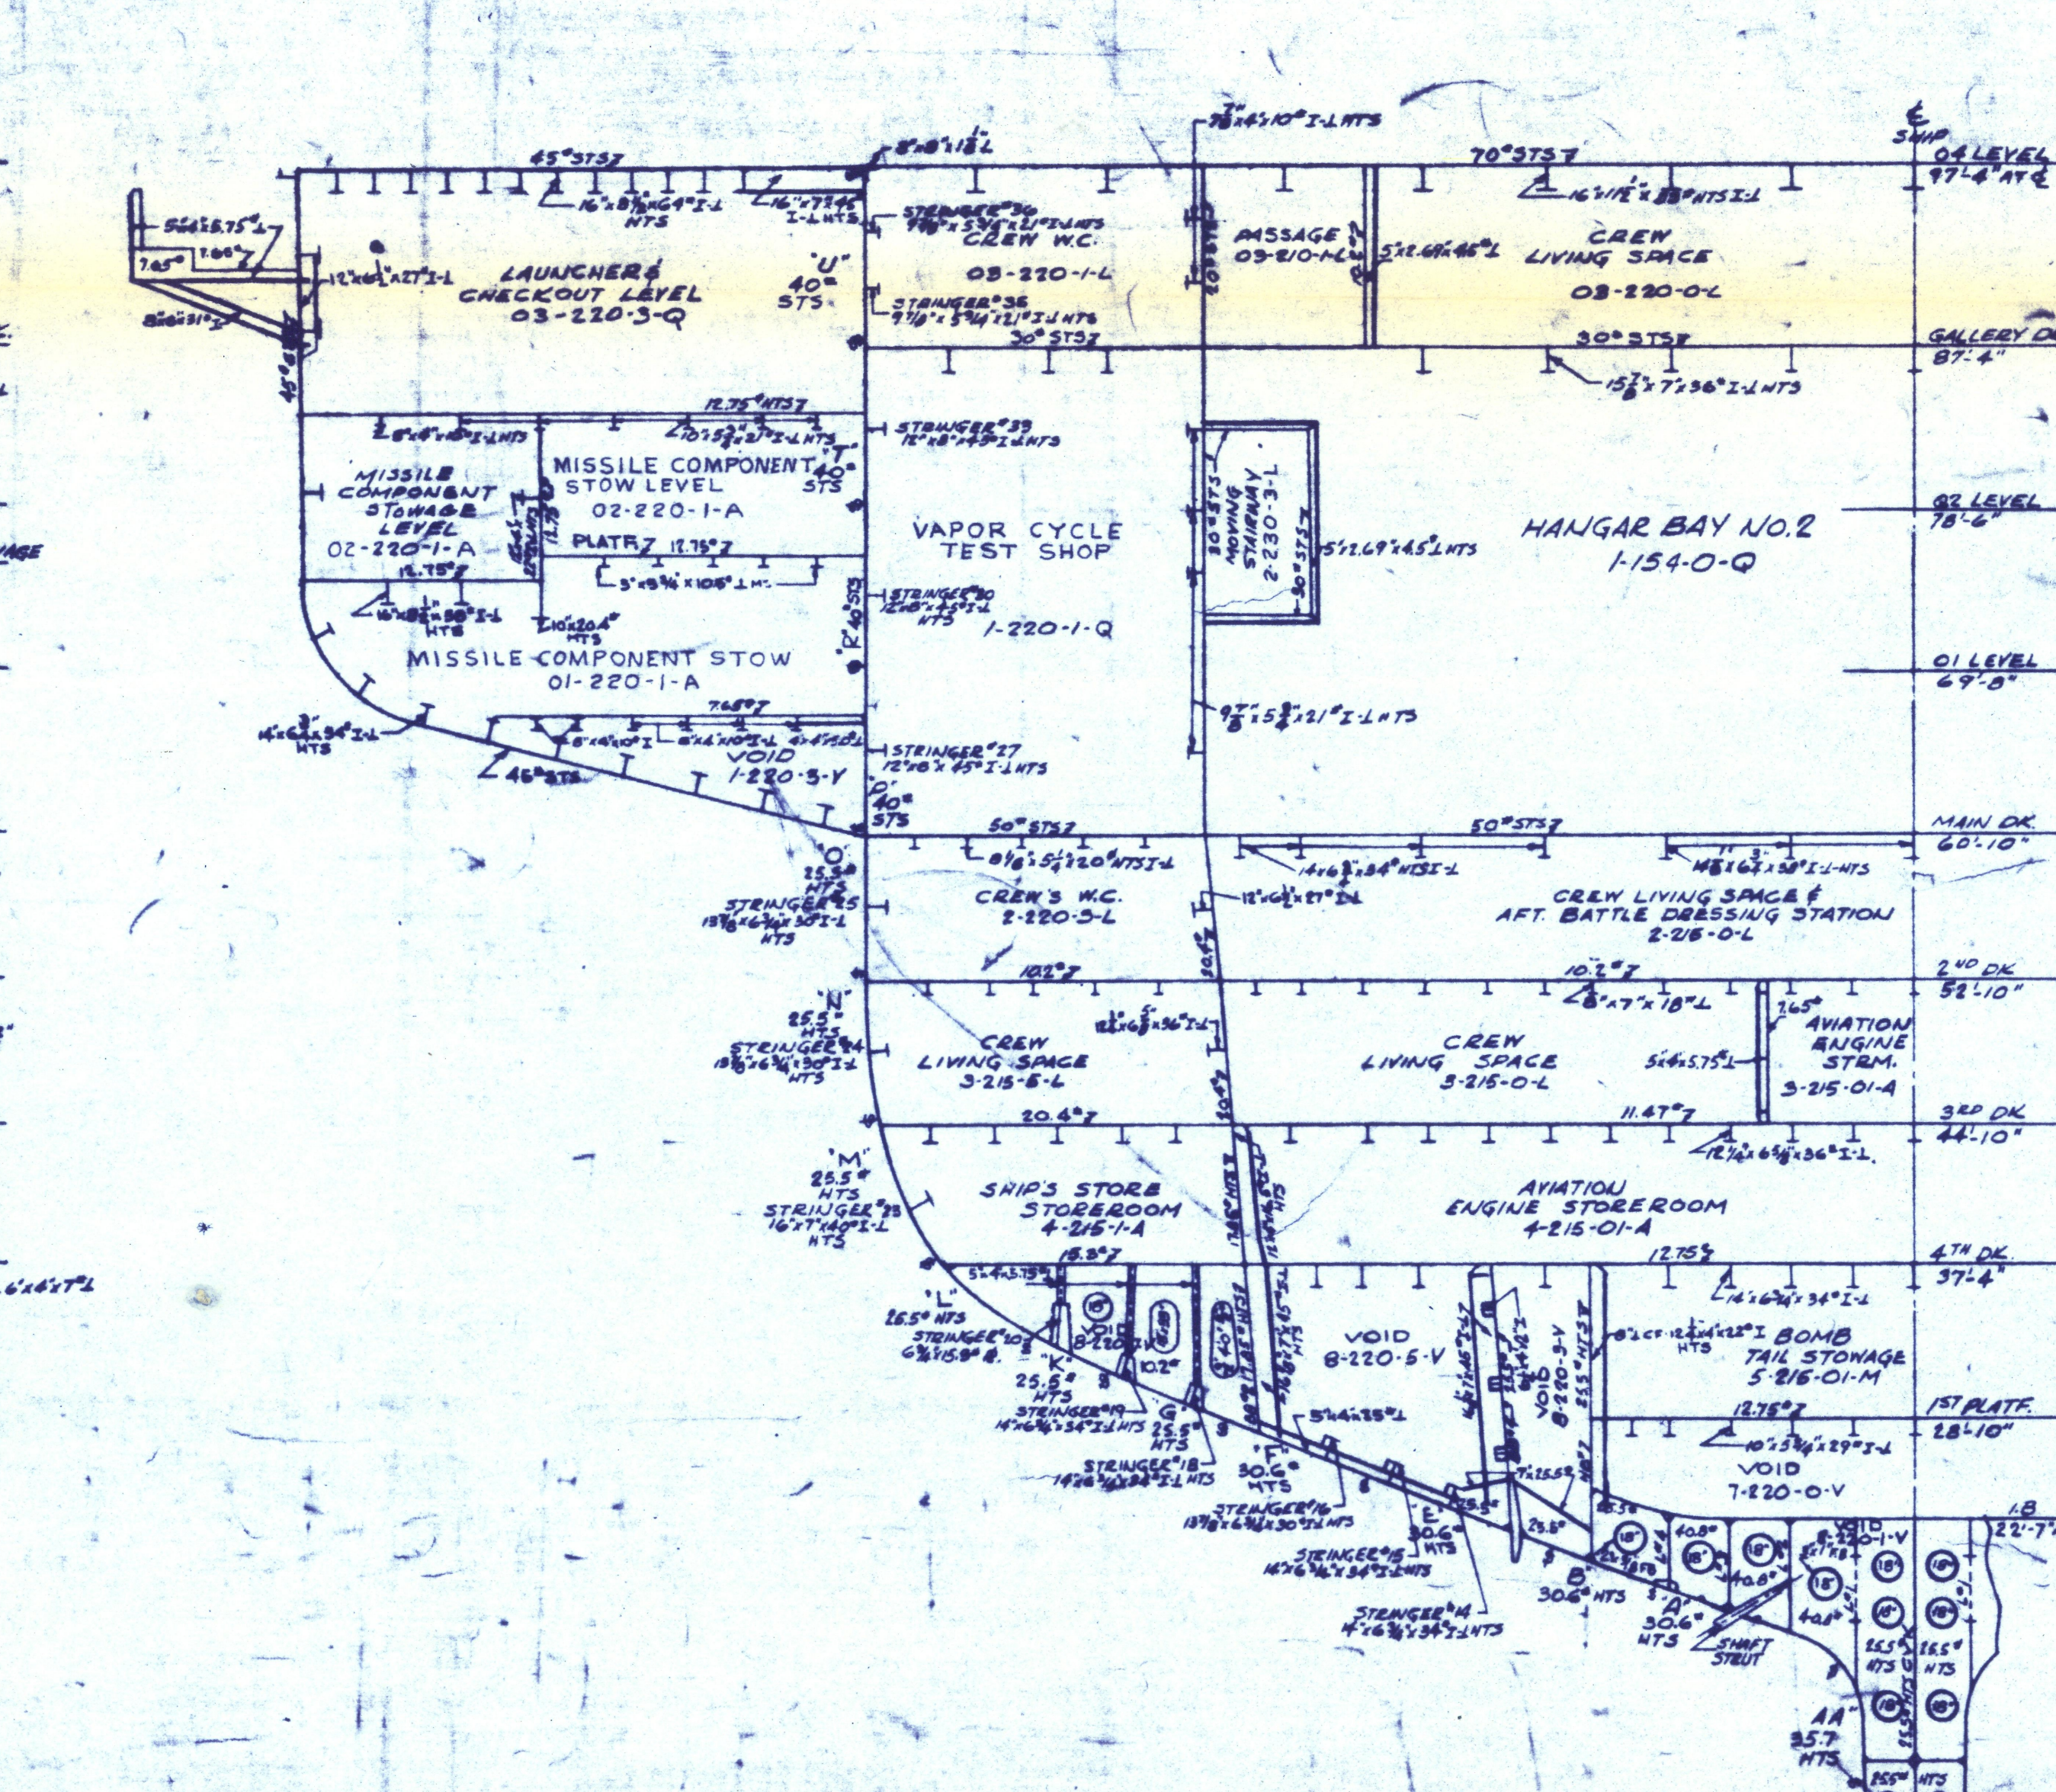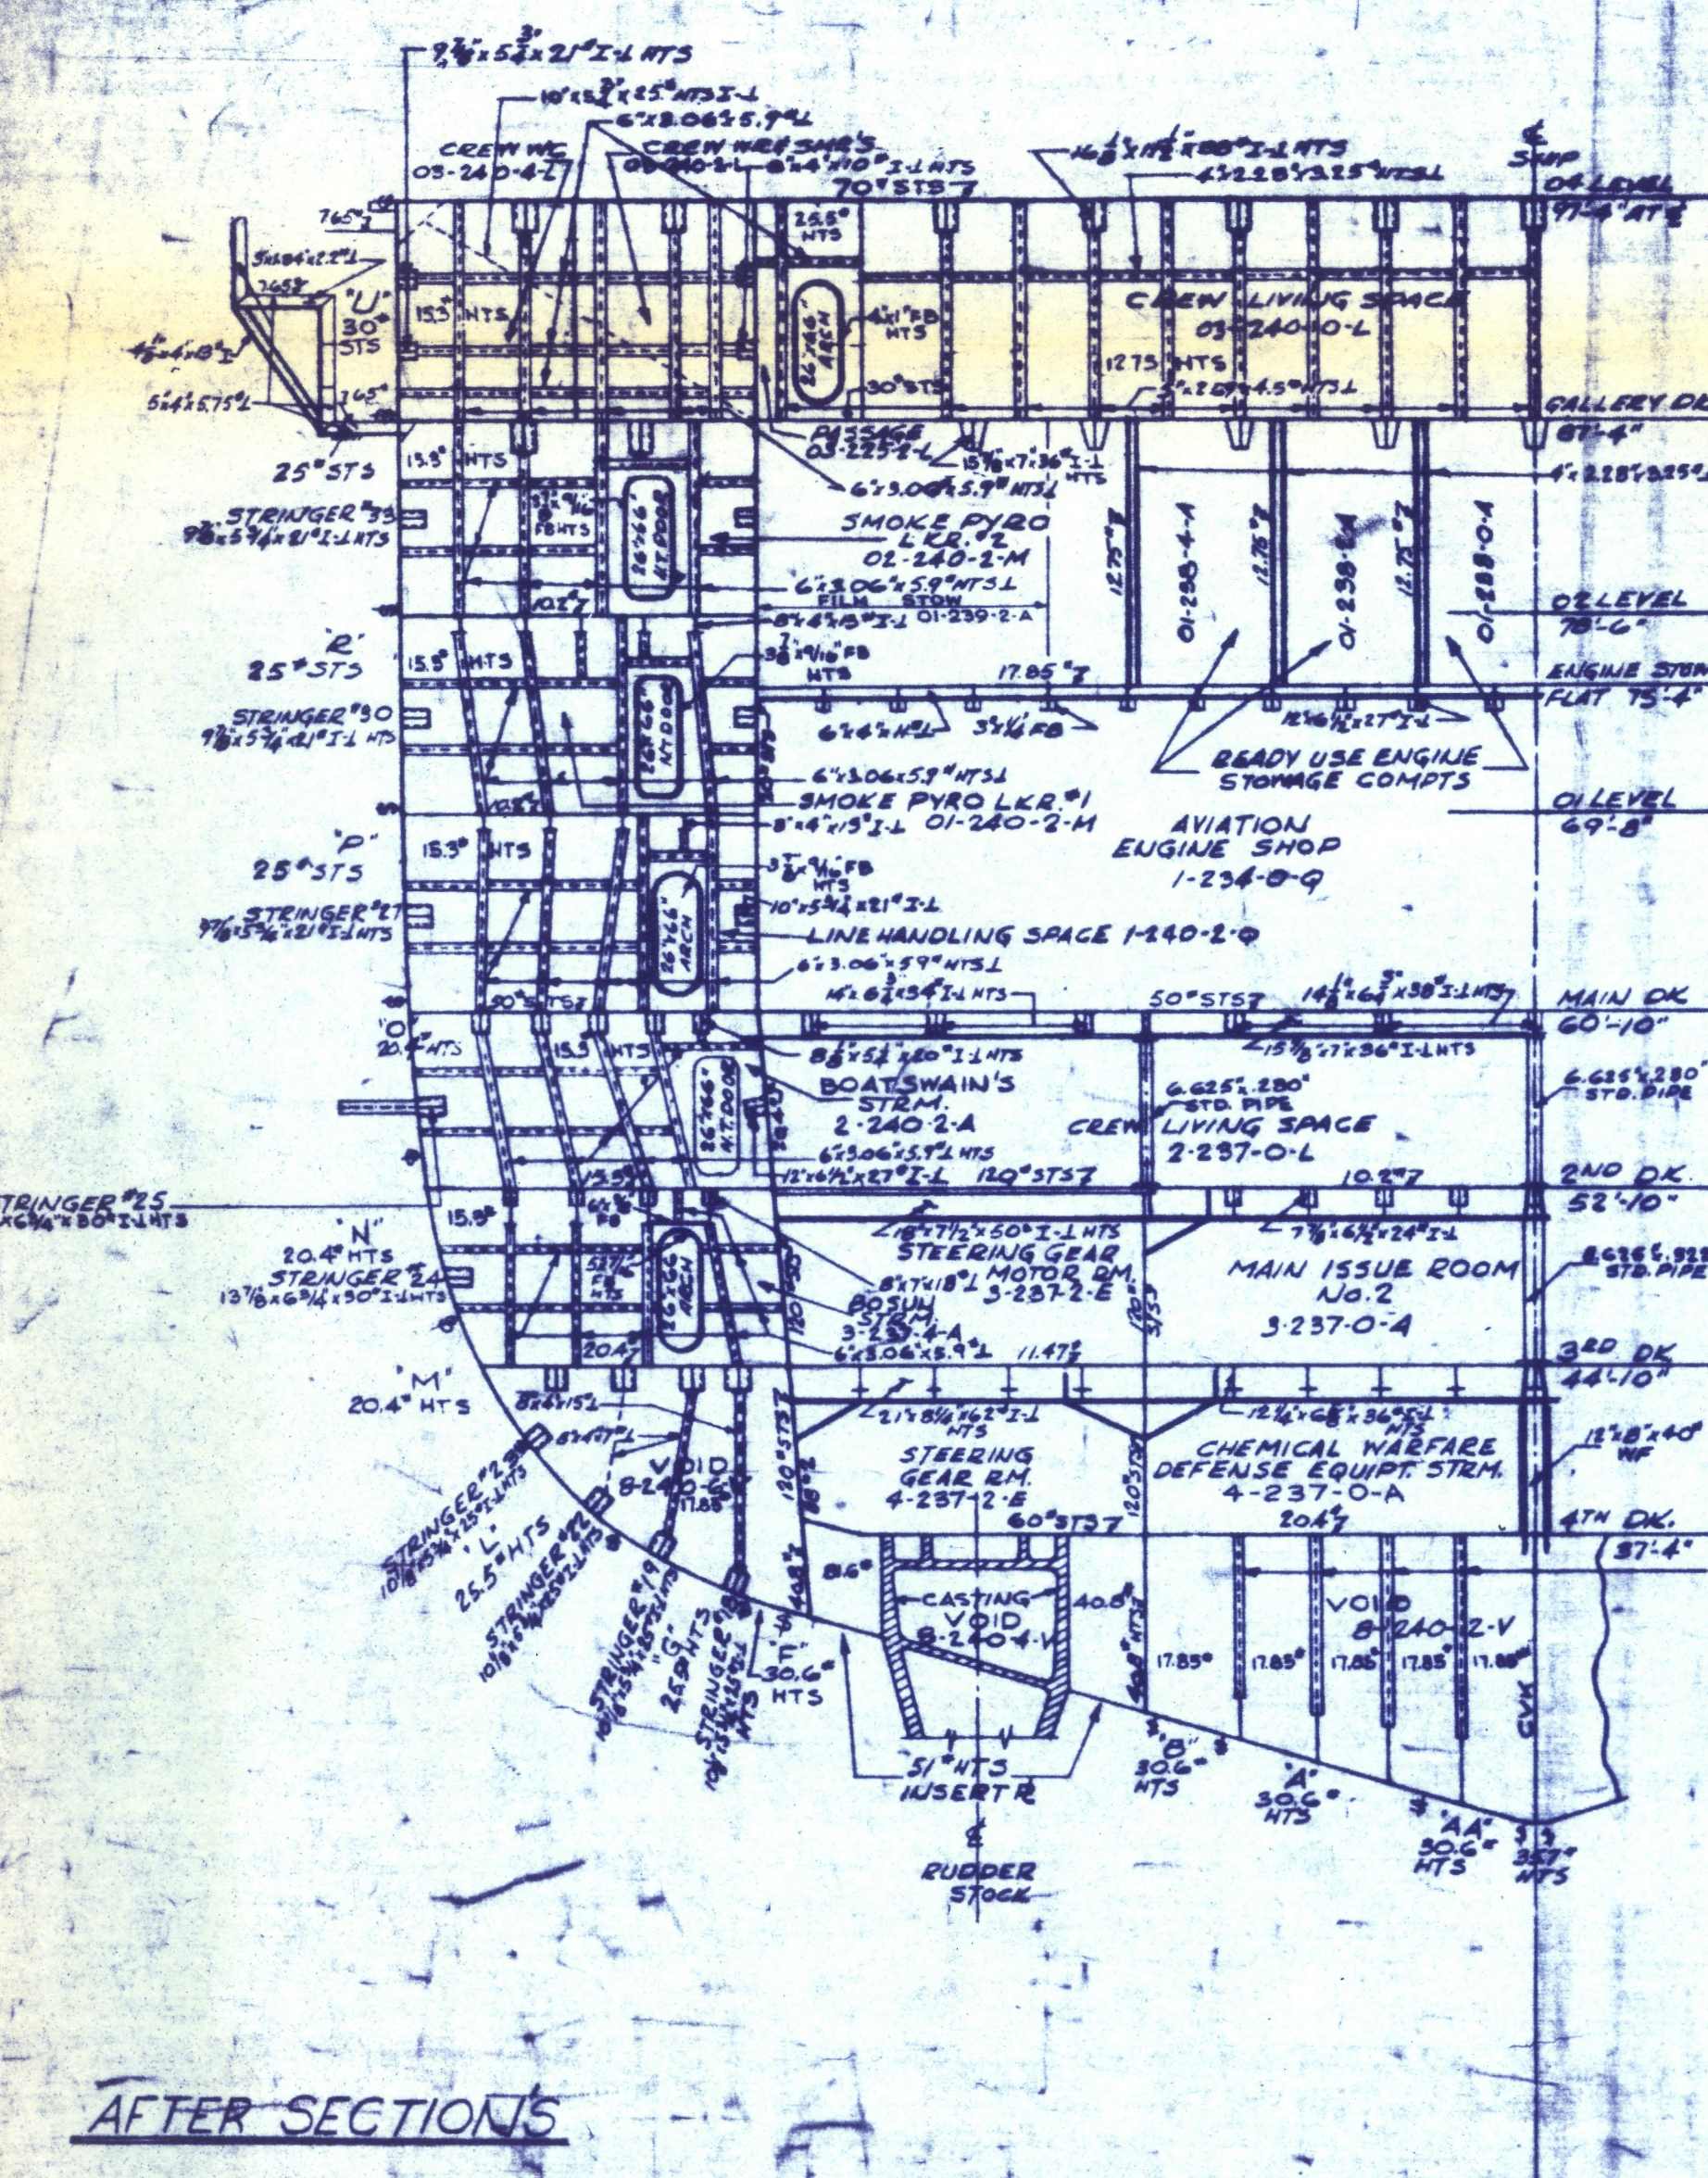

CONFIDENTIAL

AFTER SECTIONS

CHUGS-800-1600255
CHUGS
BOOKLET OF GENERAL PLANS
SCALE 1/8"

Declassified under Executive Order 13526
NND Project Number: NM 47323 (Ship Plans)
By: LKA Date: 05/03/2013